

SW 1/4 OF THE SW 1/4  
SECTION 27, T.6N., R.2W., S.L.B. & M.

TAXING UNIT: 53

IN WEBER COUNTY

SCALE 1" = 100'

SEE PAGE 76

MAX G FREDRICKSON  
& WF MELBA R  
150760028  
10 AC±

BLAINE H ATKINSON & ELAINE B  
ATKINSON TRUSTEES  
150760027  
6.43 AC±  
(NOT INC. ROAD)

CHARLES E BAILEY  
& WF BEVERLY F  
150760022  
15 AC±

JEFFREY L ATKINSON  
& WF SHIRLEY S  
150760093  
1.12 AC±

LINDA A RHOADS  
LINDA RHOADS  
150760078  
1.12 AC±

MICHAEL B ATKINSON  
& WF M NEDRA  
150760061  
1.26 AC±


CHARLES J EDDY  
& WF RENEE B  
150760055  
1.13 AC±

JOSEPH D ZITO  
& WF SHIRLEY A  
150760058  
0.61 AC±

JOSEPH D ZITO  
& WF SHIRLEY A  
150760024  
3.44 AC±

REESE RANSOM &  
WF WINONA ETAL  
150760025

STEVEN S BLAKELEY  
& WF LARONDA  
150760090  
1.25 AC±

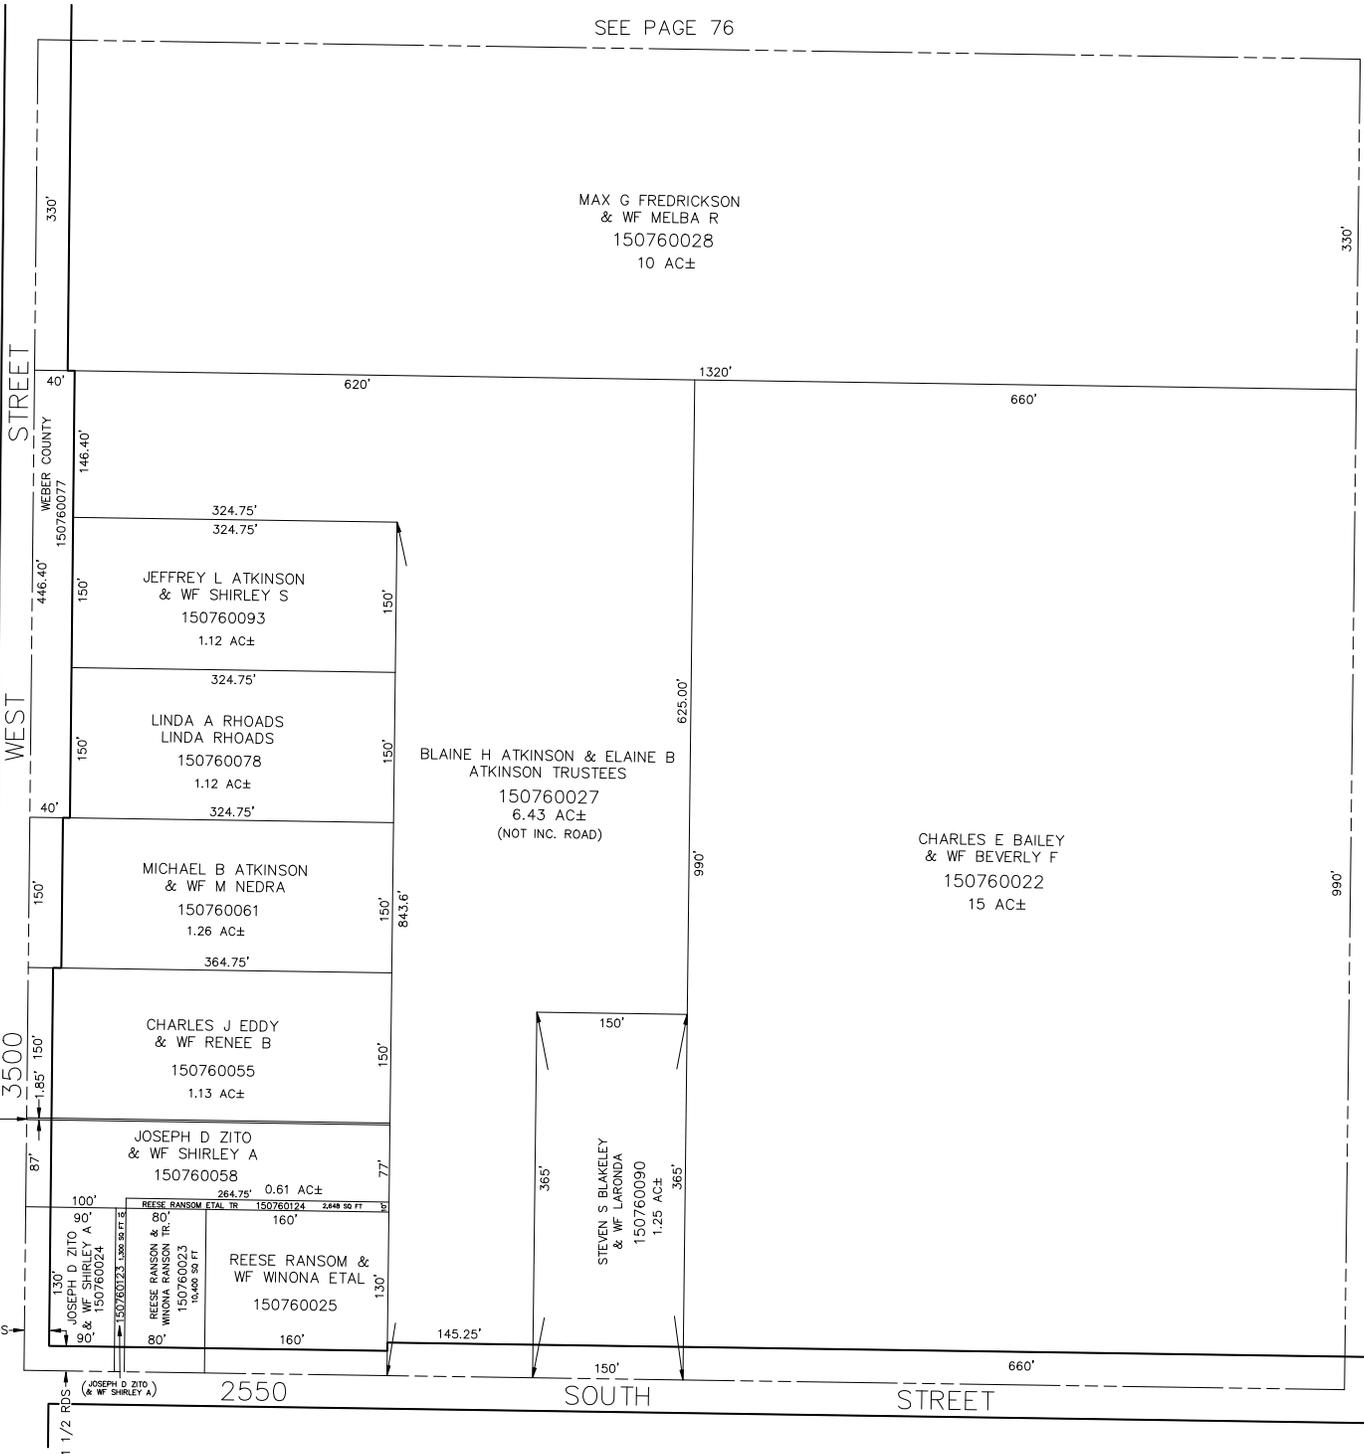

SEE PAGE 78-2

SEE PAGE 76

SEE PAGE 92