

SW 1/4 OF THE SW 1/4
SECTION 27, T.6N., R.2W., S.L.B. & M.

76-4

TAXING UNIT: 53, 377

IN WEBER COUNTY

SCALE 1" = 100'

SEE PAGE 76

CENTRAL WEBER SEWER IMP DISTRICT

MAX G FREDRICKSON &
MELBA R FREDRICKSON, TRUSTEES
150760028
10 AC±

TU: 377

CENTRAL WEBER SEWER IMP DISTRICT

BLAINE H ATKINSON & ELAINE B
ATKINSON TRUSTEES

150760027
6.43 AC±
(NOT INC. ROAD)

TU: 377

JEFFREY L ATKINSON
& WF SHIRLEY S
150760093
1.12 AC± TU: 377

LINDA A RHOADS
LINDA RHOADS
150760078
1.12 AC±

324.75' TU: 53

IMPROVEMENT
MICHAEL B ATKINSON
& WF M NEDRA
150760061
1.26 AC±

CENTRAL 364.75' TU: 377

CHARLES J EDDY
& WF RENEE B
150760055
1.13 AC±

TU: 53

SCOTT ZITO
& WF DELYNN
150760058 TU: 53
0.61 AC±

264.75'

REESE RANSOM &
WF WINONA ETAL
150760025
TU: 53


160'

STEVEN S BLAKELEY
& wf LARONDA
150760090
1.25 AC±

TU: 53

CHARLES E BAILEY &
BEVERLY F BAILEY, TRUSTEES

150760022
15 AC±
TU: 53

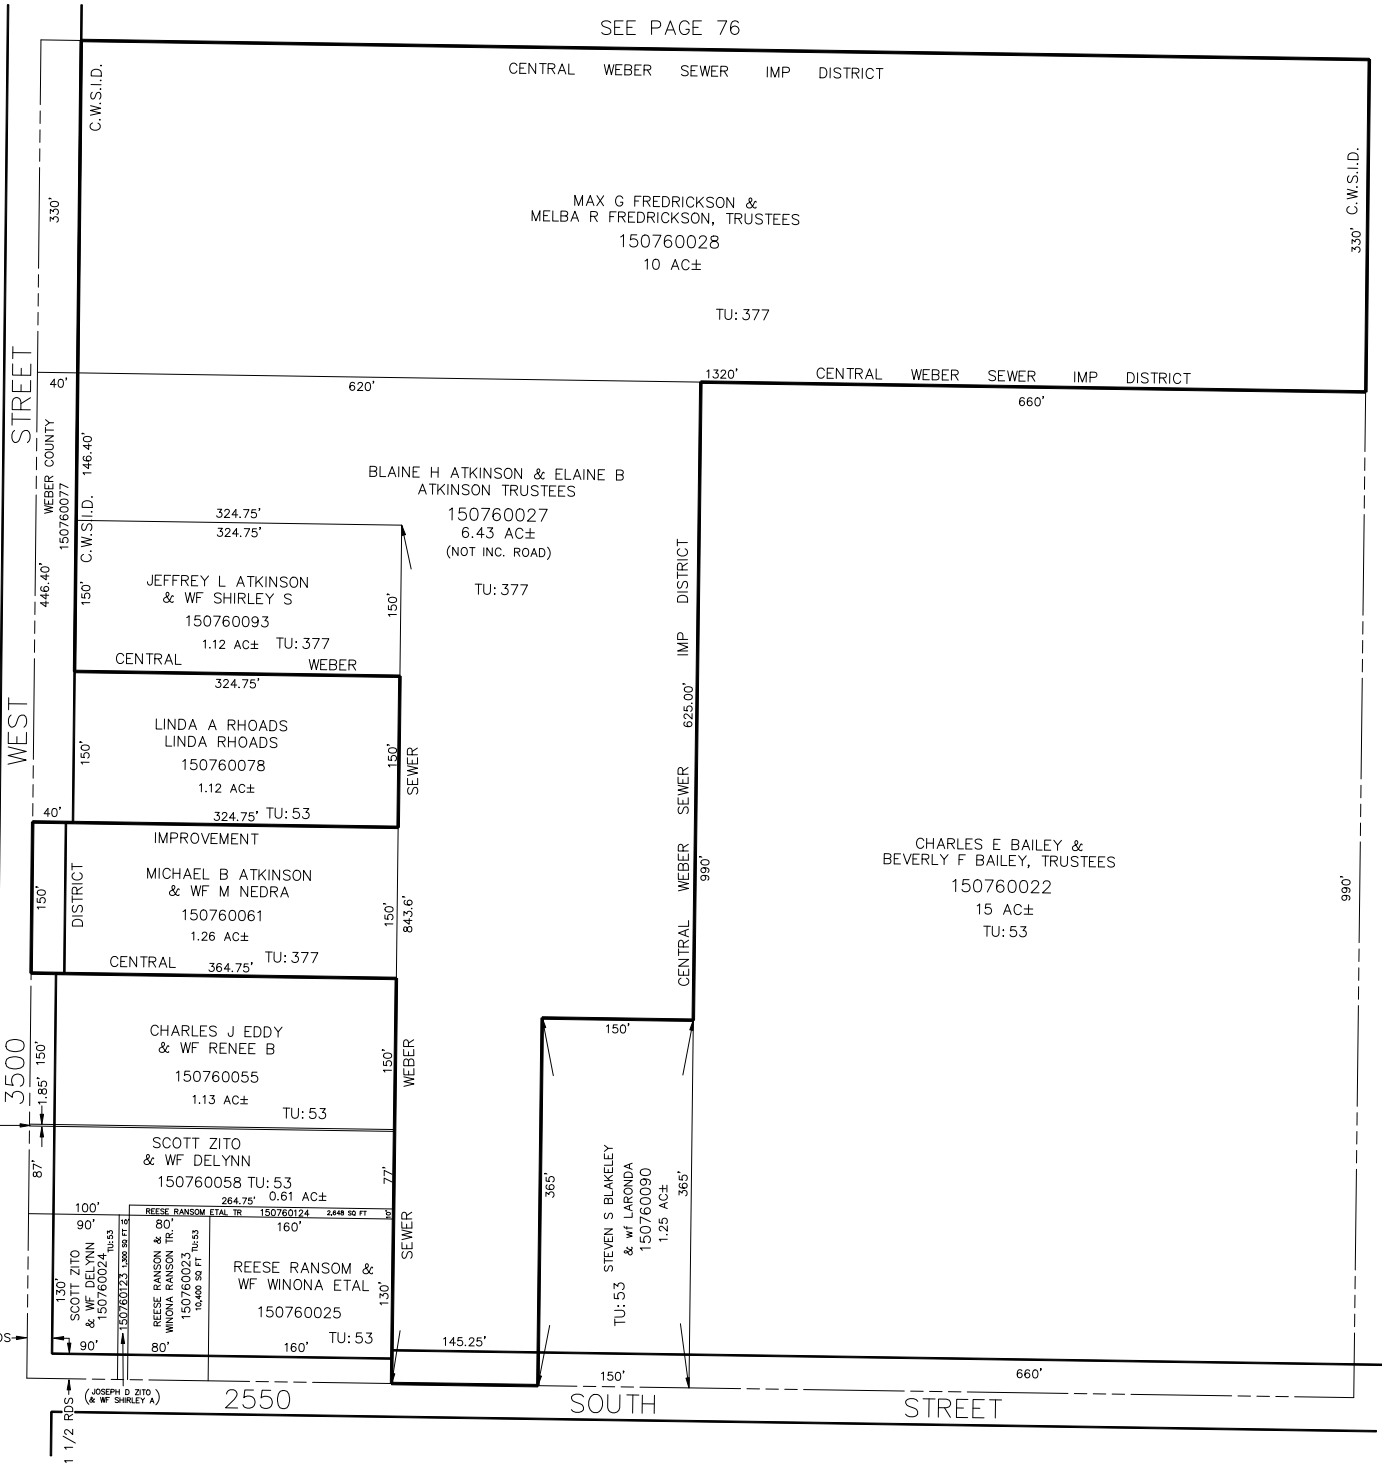

SEE PAGE 78-2

SEE PAGE 76

SEE PAGE 92