

PART OF N.W. 1/4 SEC. 27, T.6N., R.2W., S.L.S.&M.
GARDEN ACRES SUBDIVISION

77

TAXING UNIT: 53

IN WEBER COUNTY

PREFIX: 15-077

SCALE 1"=100'


WEST WEBER - TAYLOR CEMETERY MAINTENANCE DISTRICT
 TAYLOR - WEST WEBER WATER IMPROVEMENT DISTRICT

SEE PAGE 76-5

EXCEPT WHERE OTHERWISE SHOWN,
 ALL LOTS ARE OWNED BY:
 CLARENCE D. KINGSTON & WIFE VIVA

SEE PAGE 76-5

SEE
 PAGE
 76-5

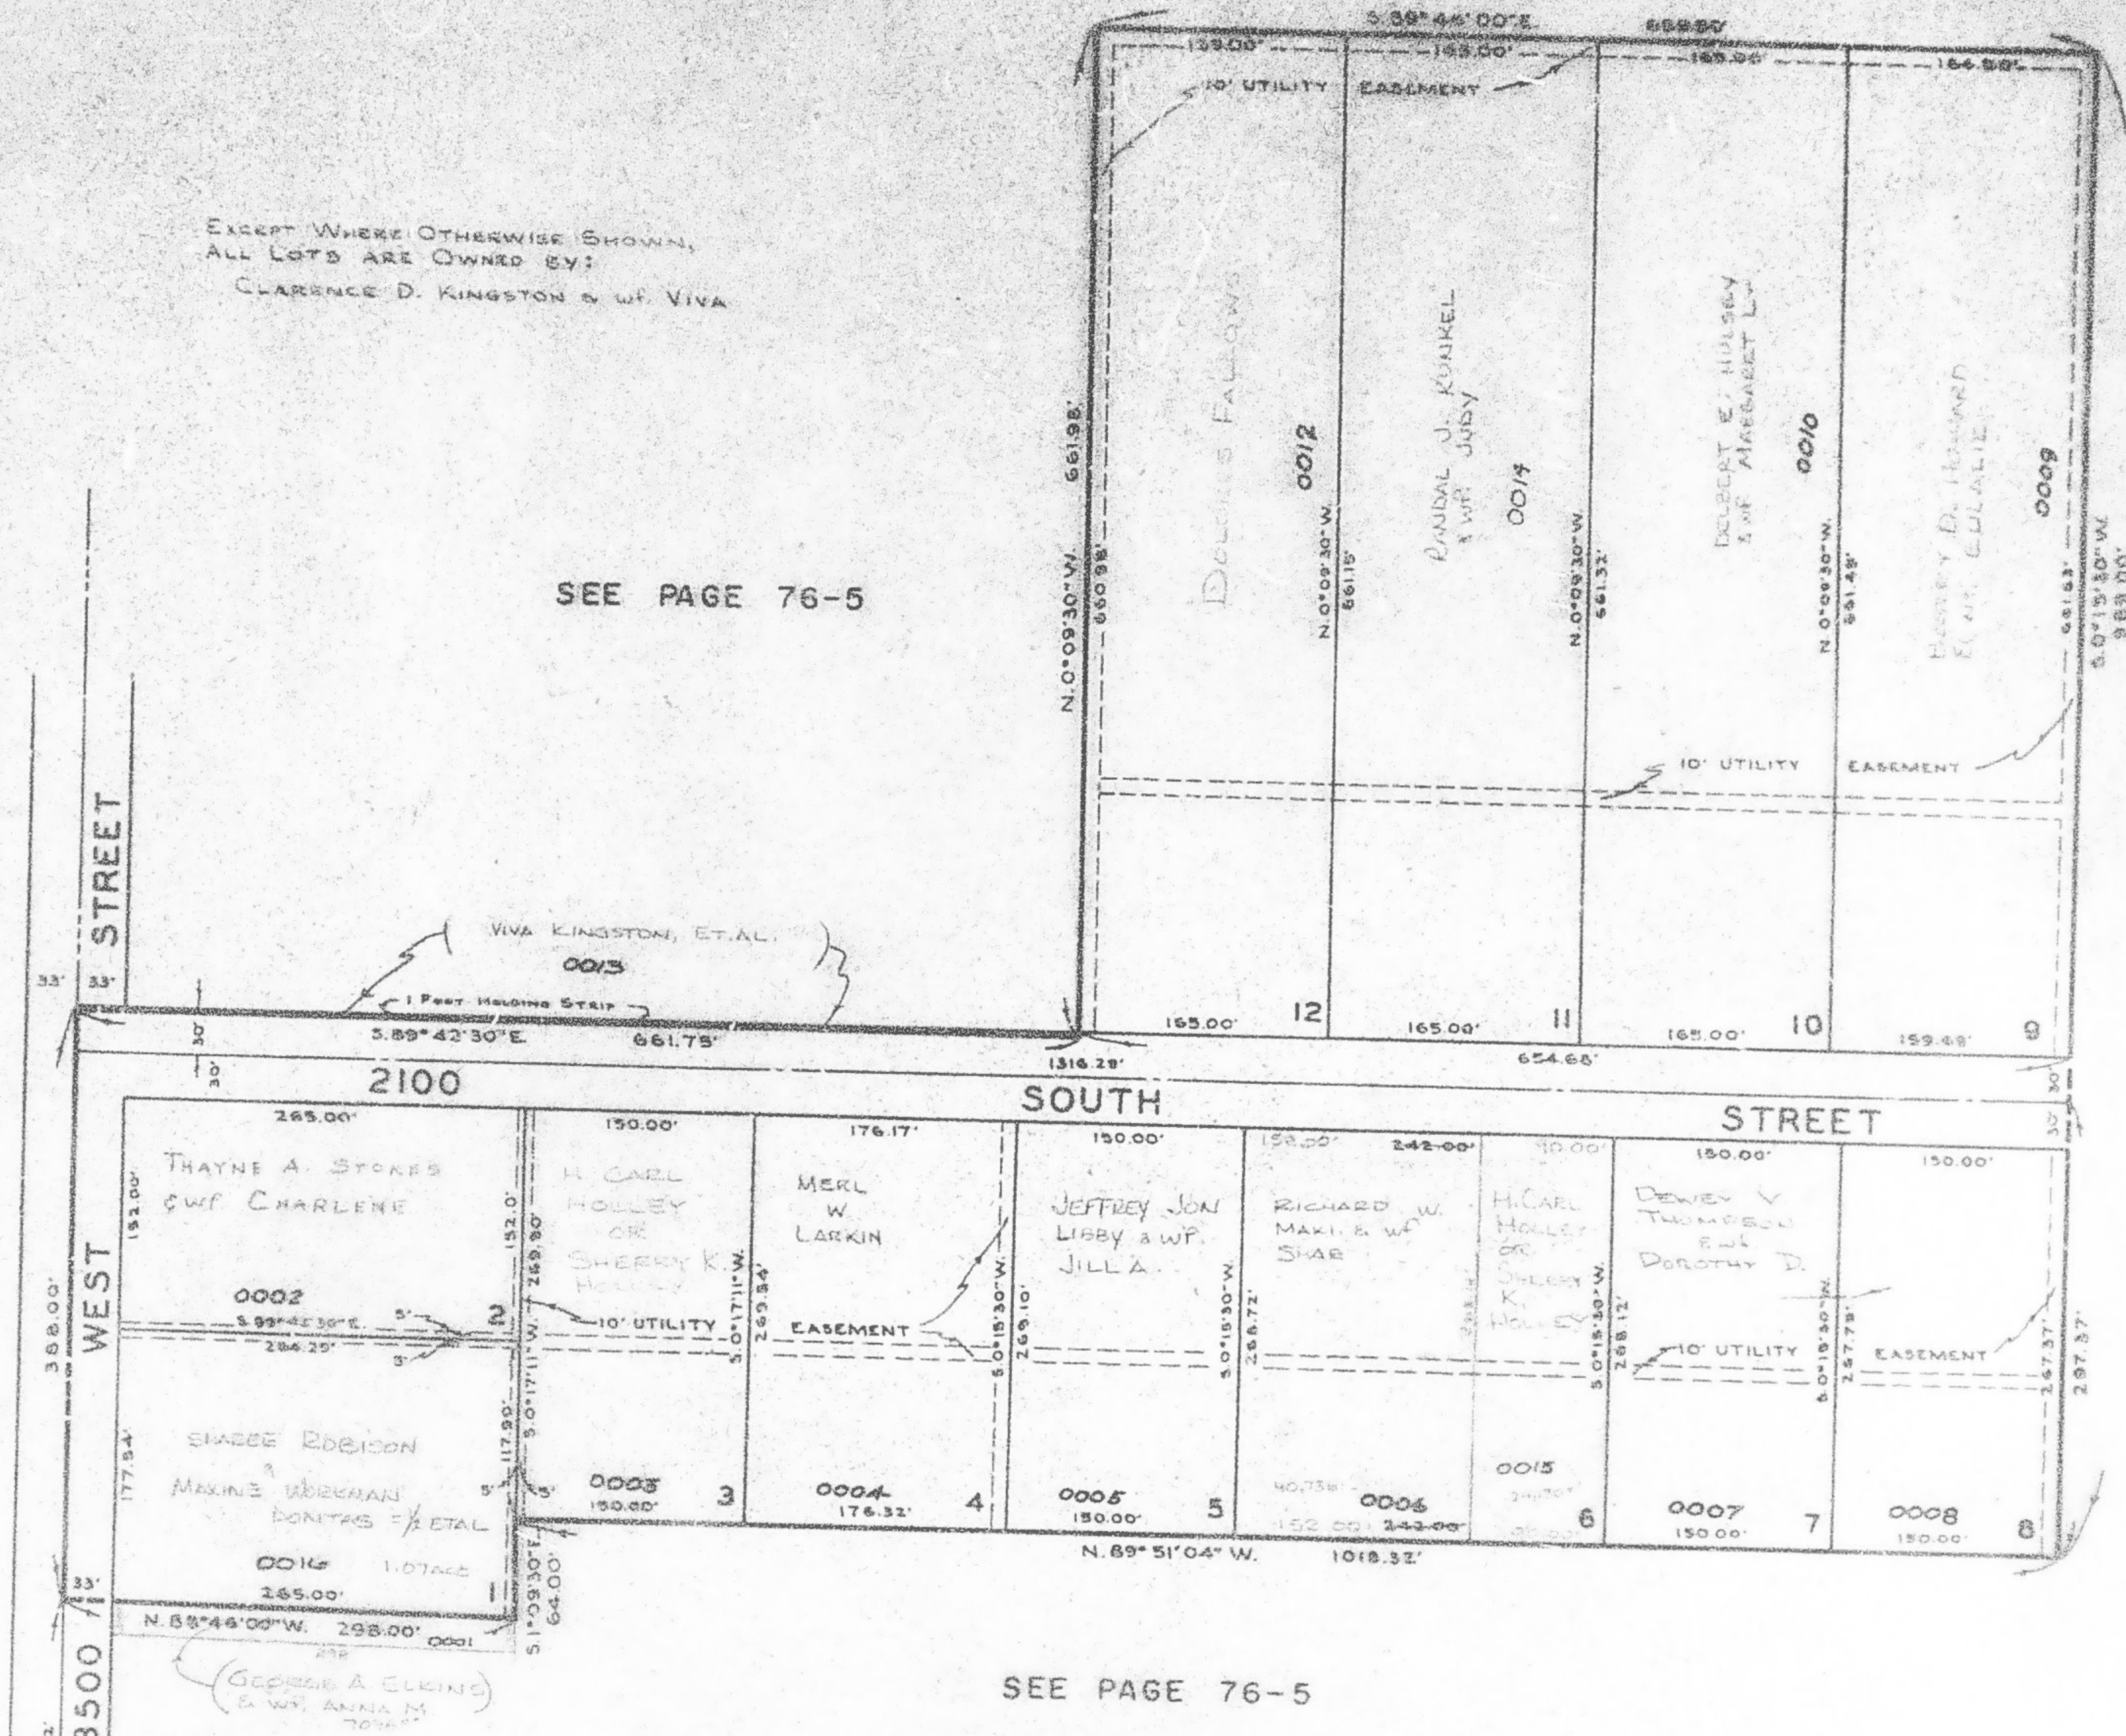

SEE PAGE
 78-1

SEE PAGE 76-5

S.W. Cor. of NW 1/4 of
 Sec. 27, T.6N., R.2W.,
 S.L.S.&M.