

N.E. 1/4

88

SECTION 33, T.6N., R.2W., S.L.B. & M.

IN WEBER COUNTY & WEST HAVEN CITY

TAXING UNIT: 514,516,532,533

SCALE 1" = 200'

SEE PAGE 78-2

WEBER COUNTY (WEBER COUNTY)
150880056 1,050 SQ FT
150880027 16,356 SQ FT

JAVIER LOPEZ
& WF MARIA V
(150880042) 36,079 SQ FT

SEE 150880027 SEE 150880027


SEE PAGE 91

SEE PAGE 90

SEE PAGE 91

SEE PAGE 92

LHK 3-92

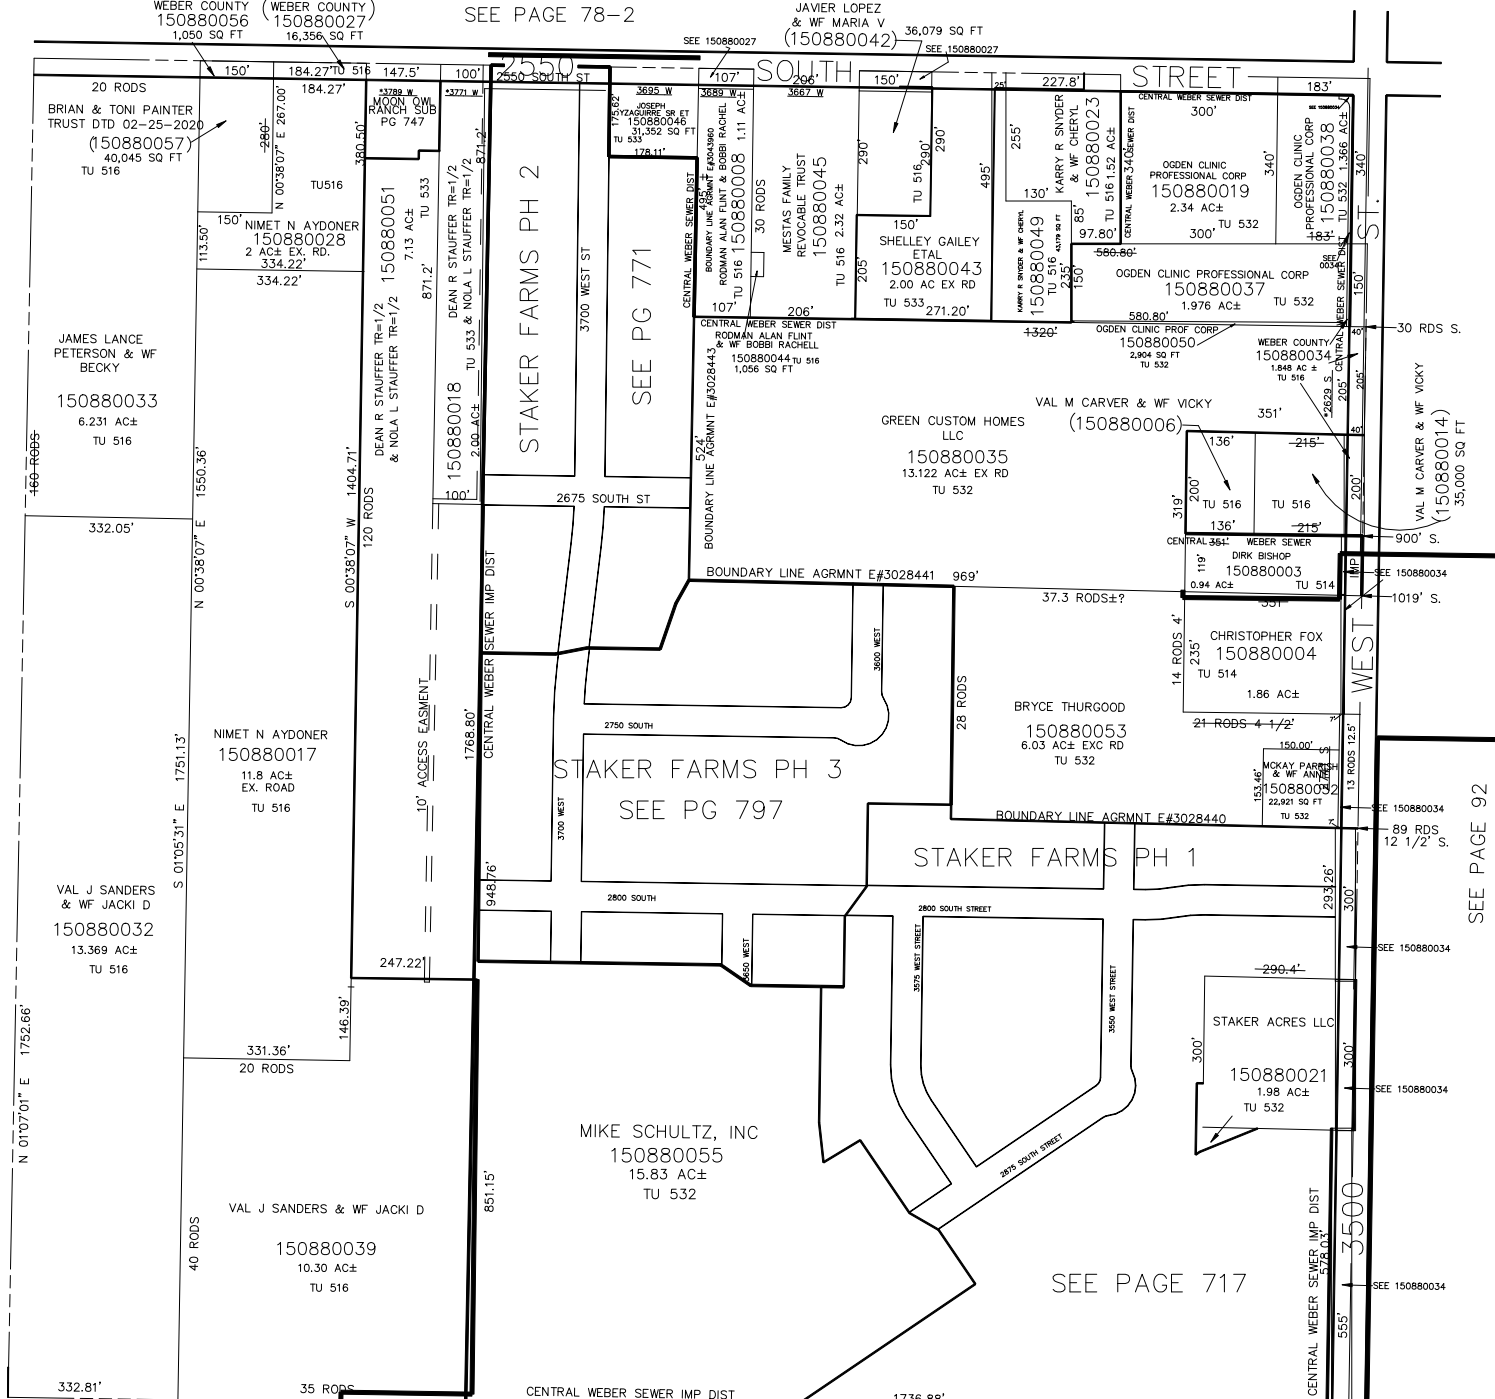

*ADDRESS AFFIDAVIT E#2828437, E#3051414, E#3063090, E#3063091
FOR TAX PURPOSES ONLY

SEE PAGE 87