

S.W. 1/4
SECTION 33, T.6N., R.2W., S.L.B. & M.

IN WEBER COUNTY
SCALE 1" = 200'

TAXING UNIT: 53

SEE PAGE 90

ANDERSON'S
WEST ACRES

3925 W. ST.

SEE PAGE
136

N 01°17'15" W 1085.60'


S 01°17'15" W 1450.00'

WEST 2900 SO. ST. 567.00'

35 RODS

2 RODS

PERPETUAL R-O-W

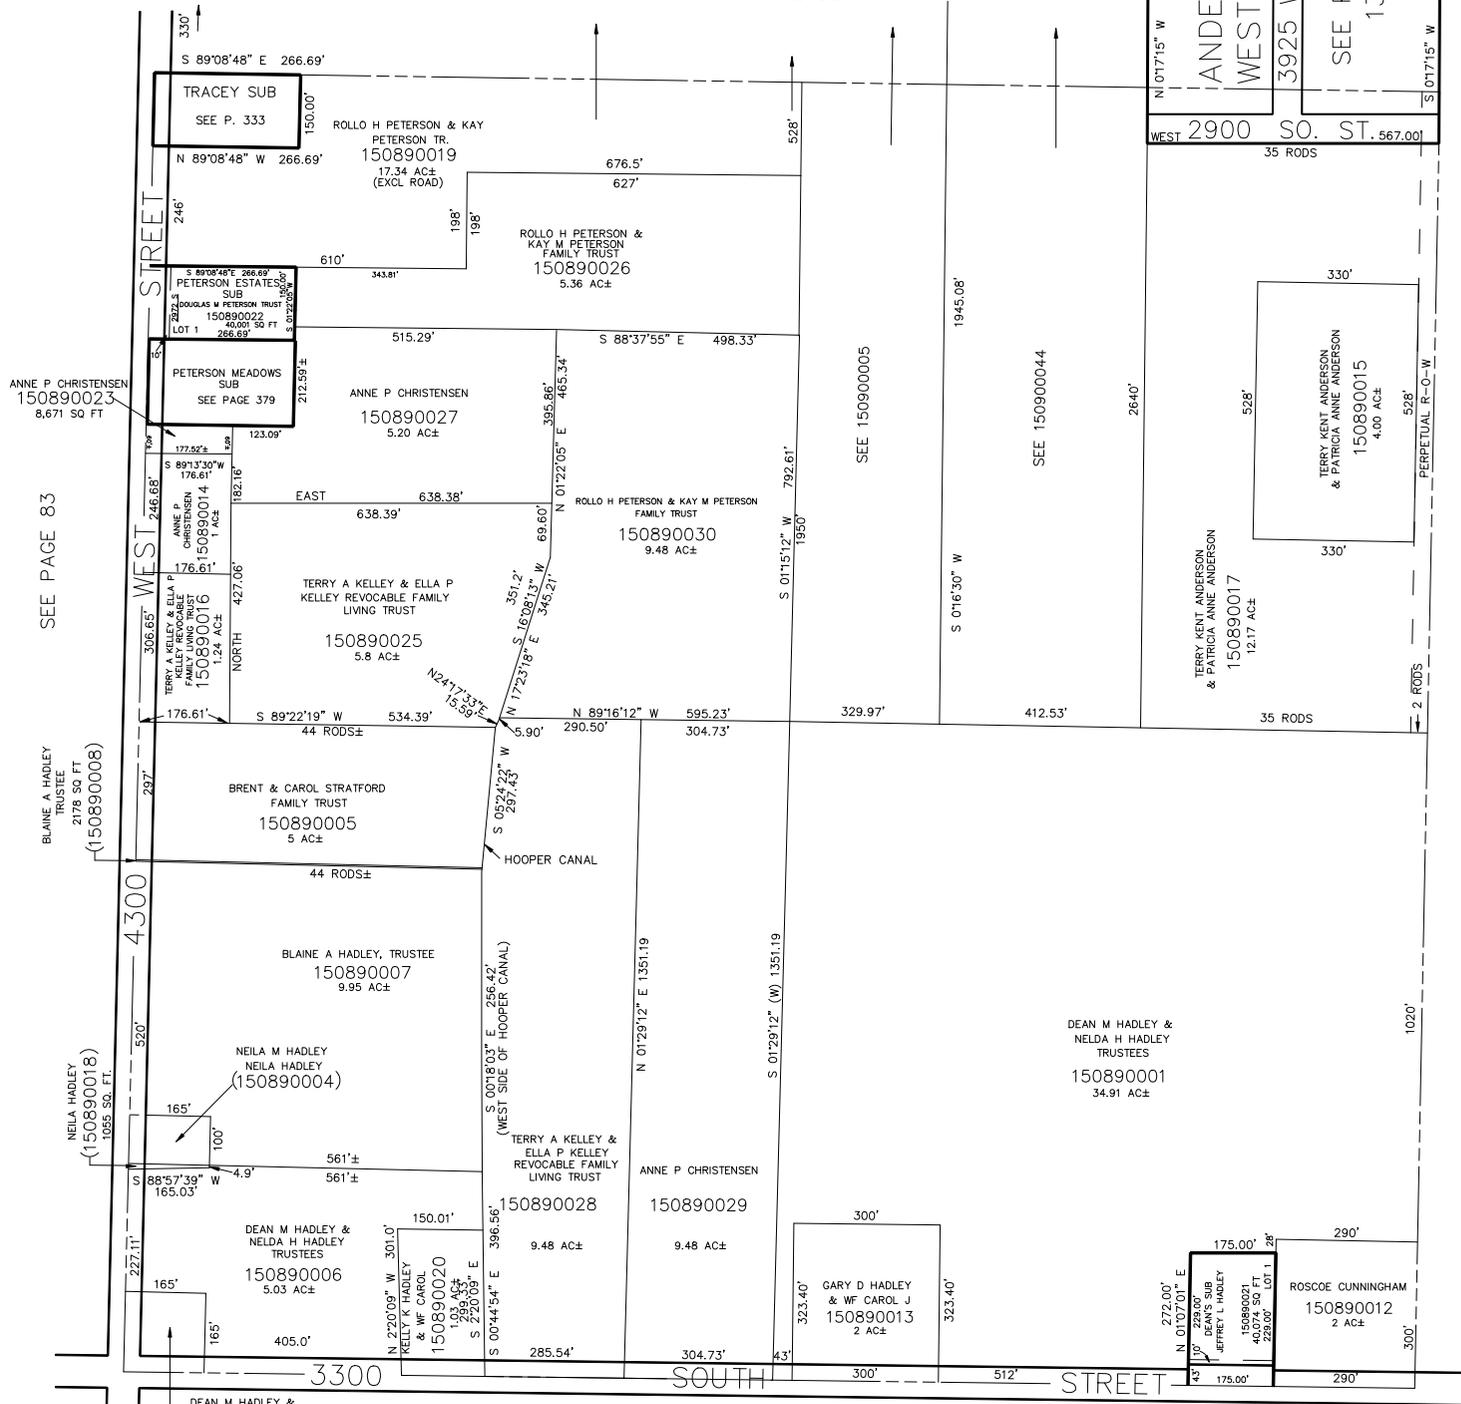

ANNE P CHRISTENSEN
150890023
8,671 SQ FT

SEE PAGE 83

BLAINE A HADLEY
TRUSTEE
2178 SQ FT
(150890008)

NEILA HADLEY
(150890018)
1085 SQ. FT.

DEAN M HADLEY &
NELDA H HADLEY
TRUSTEES
(150890010)

SEE 150900005

SEE 150900044

SEE PAGE 87

SEE BOOK 8, PAGE 35