

S.W. 1/4
SECTION 33, T.6N., R.2W., S.L.B. & M.

IN WEBER COUNTY
SCALE 1" = 200'

TAXING UNIT: 516


SEE PAGE 90

ANDERSON'S
WEST ACRES

3925 W. ST.
SEE PAGE
136

N 01°17'15" W 1085.60'
WEST 2900 SO. ST. 567.00'
35 RODS

S 01°17'15" W 1450.00'

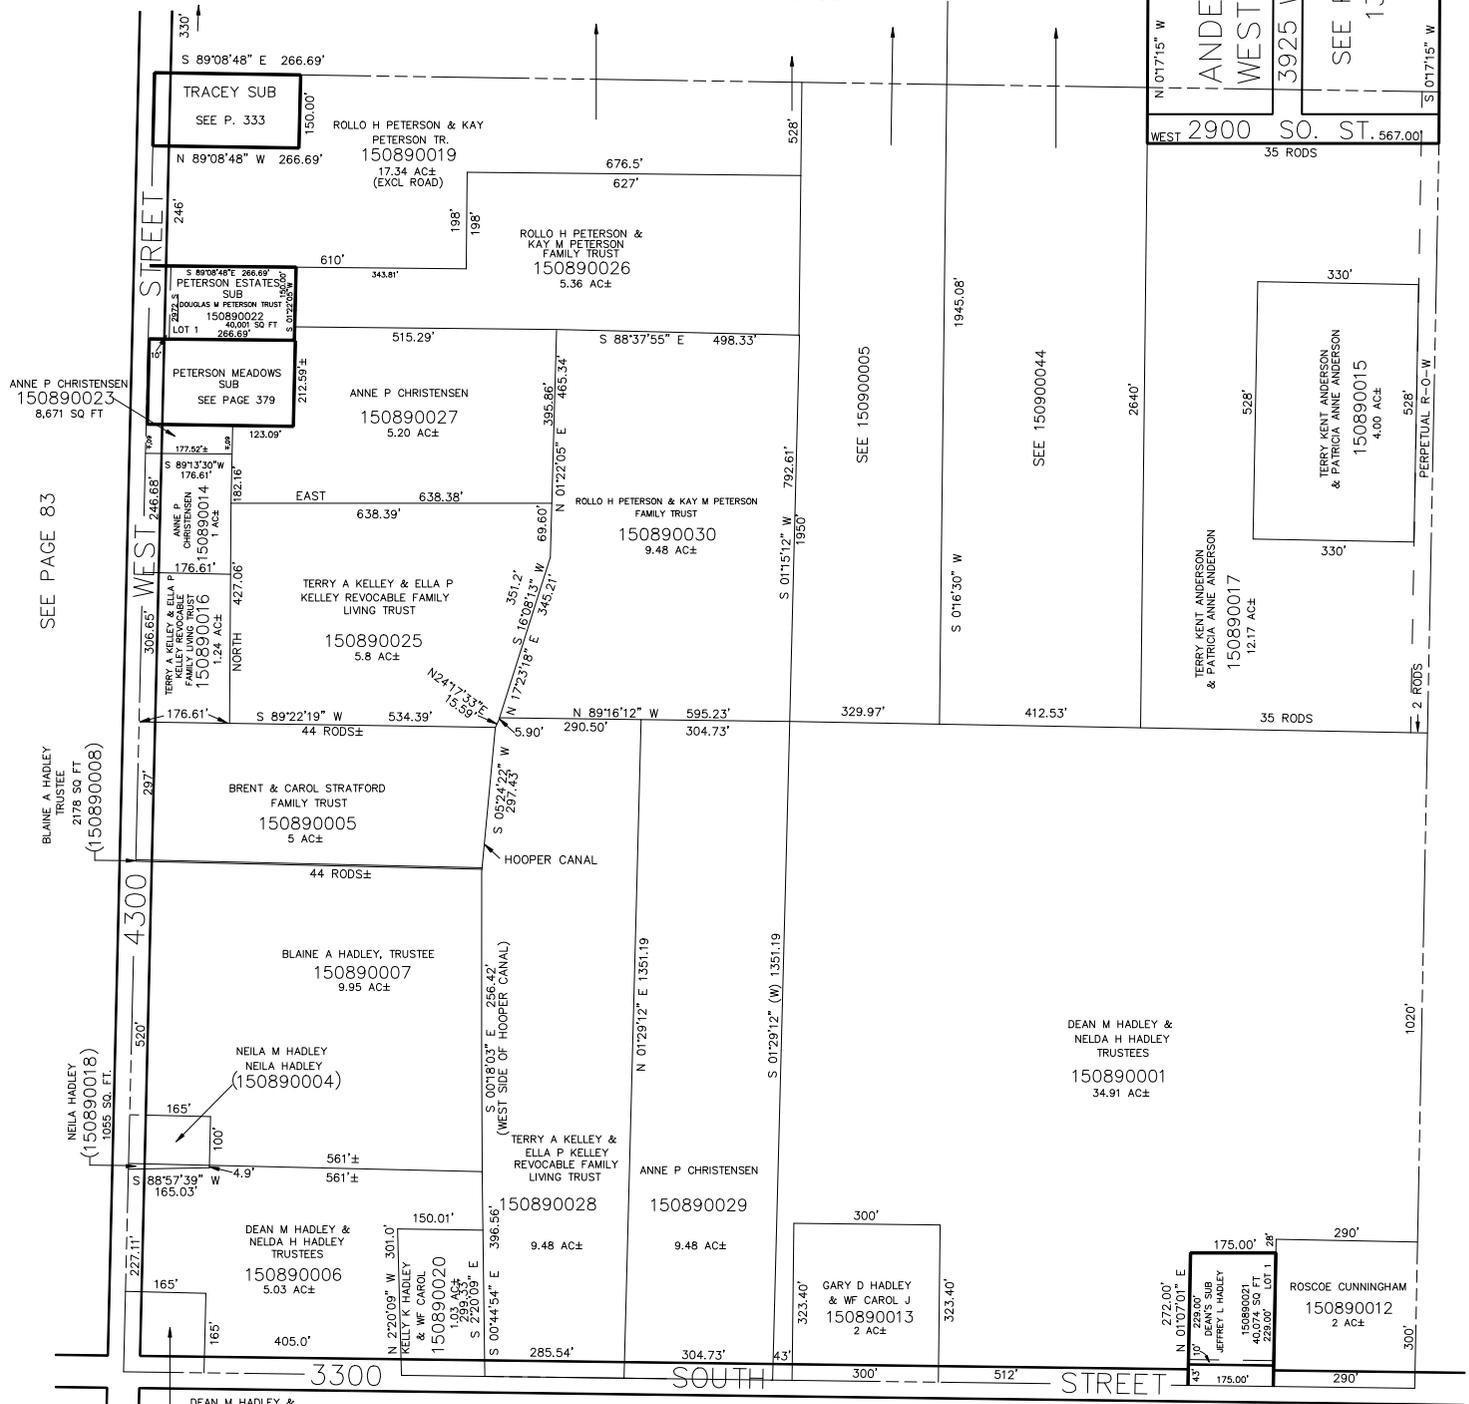

SEE PAGE 83

BLAINE A HADLEY
TRUSTEE
2178 SQ FT
(150890008)

NEILA HADLEY
(150890018)
1085 SQ. FT.

ANNE P CHRISTENSEN
150890023
8,671 SQ FT

15

SEE BOOK 8, PAGE 35

SEE PAGE 87

LHK 3-92