


N.E. 1/4 OF N.W. 1/4
SECTION 33, T.6N., R.2W., S.L.B. & M.

IN WEBER COUNTY
SCALE 1" = 100'

TAXING UNIT: 53

SEE PAGE 78-3

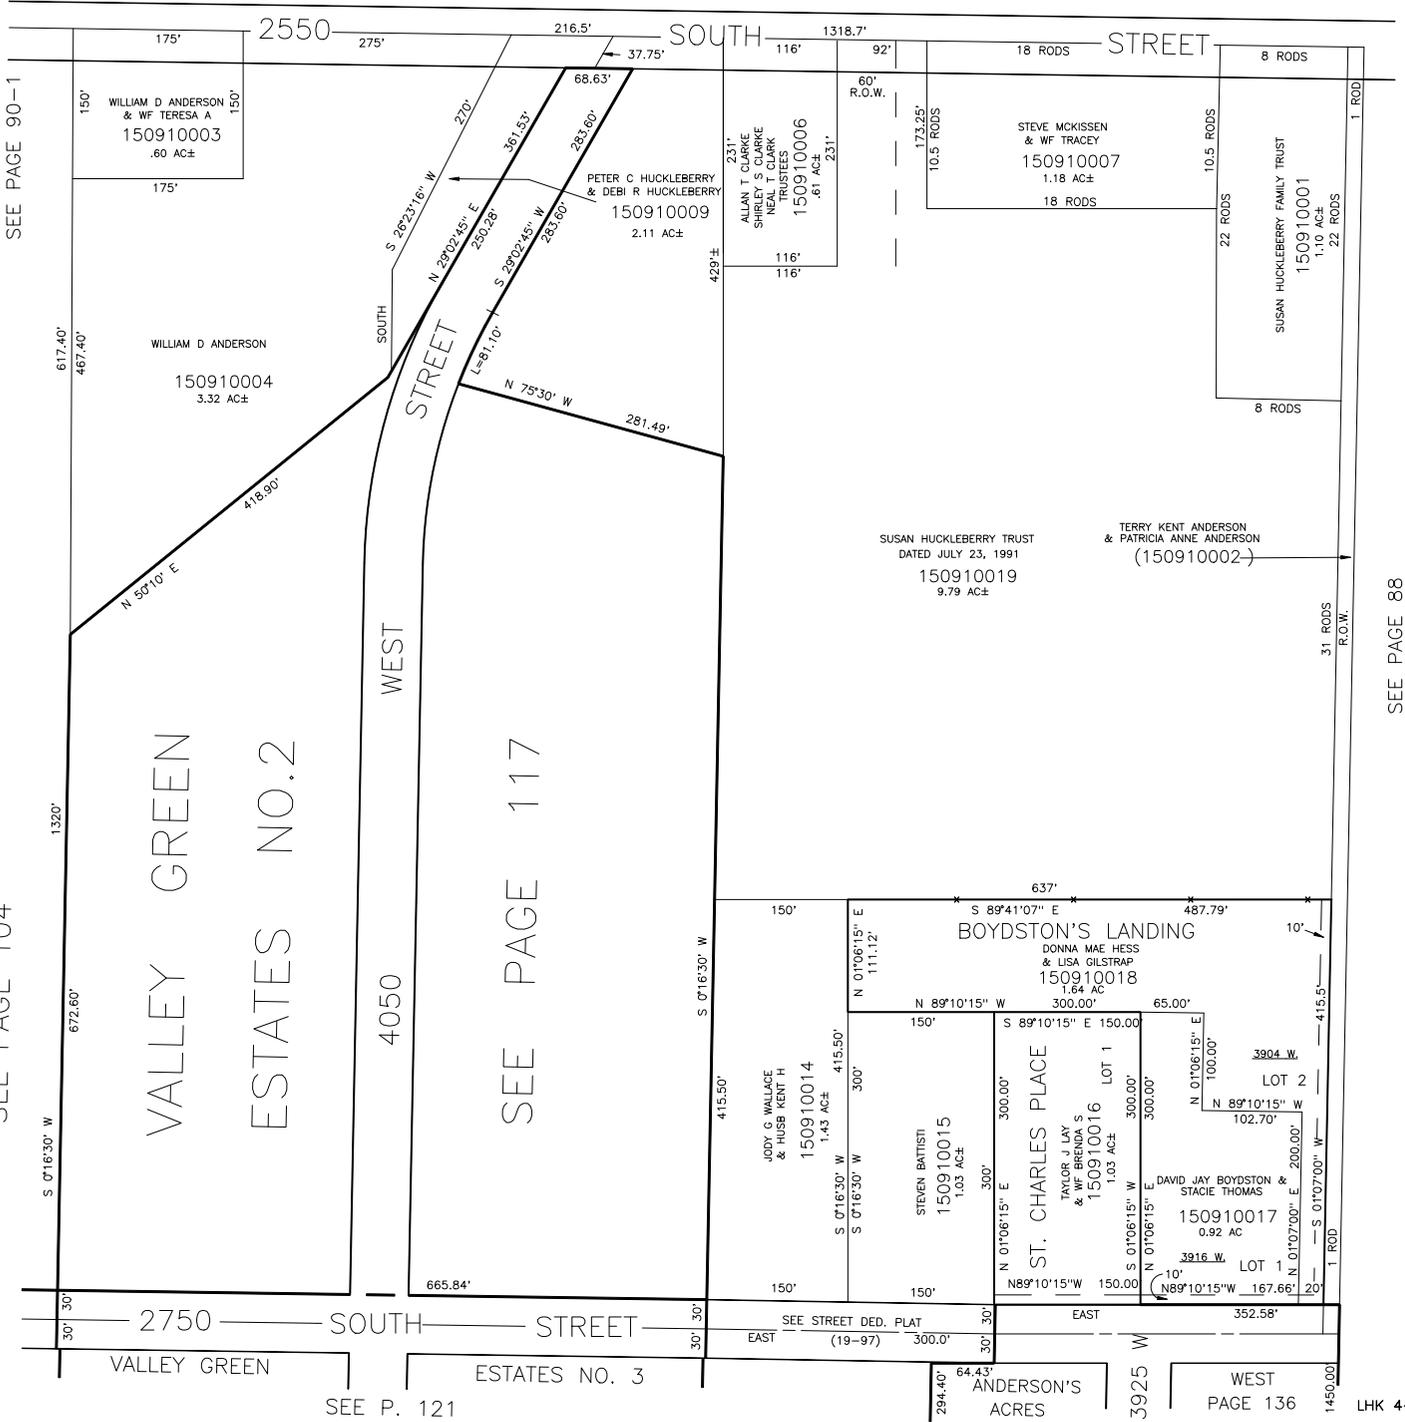

VALLEY GREEN ESTATES
SEE PAGE 104

VALLEY GREEN
ESTATES NO. 2

4050
SEE PAGE 117

BOYDSTON'S LANDING
DONNA MAE HESS
& LISA GILSTRAP
150910018
1.64 AC

ST. CHARLES PLACE
TAYLOR J. LAY
& BRENDA S.
150910016 LOT 1
1.03 AC±

DAVID JAY BOYDSTON &
STACIE THOMAS
150910017
0.92 AC

ANDERSON'S
64.43 ACRES

WEST
PAGE 136

SEE PAGE 90-1

SEE P. 121

SEE PAGE 88