


SECTION 34, T.6N., R.2W., S.L.B.&M.

IN WEST HAVEN CITY, TAYLOR, WILSON & KANESVILLE DISTRICTS

TAXING UNITS: 53, 207, 280, 291

SCALE 1"=400'

PREFIX: 15-092
ALSO SEE P. 92-1

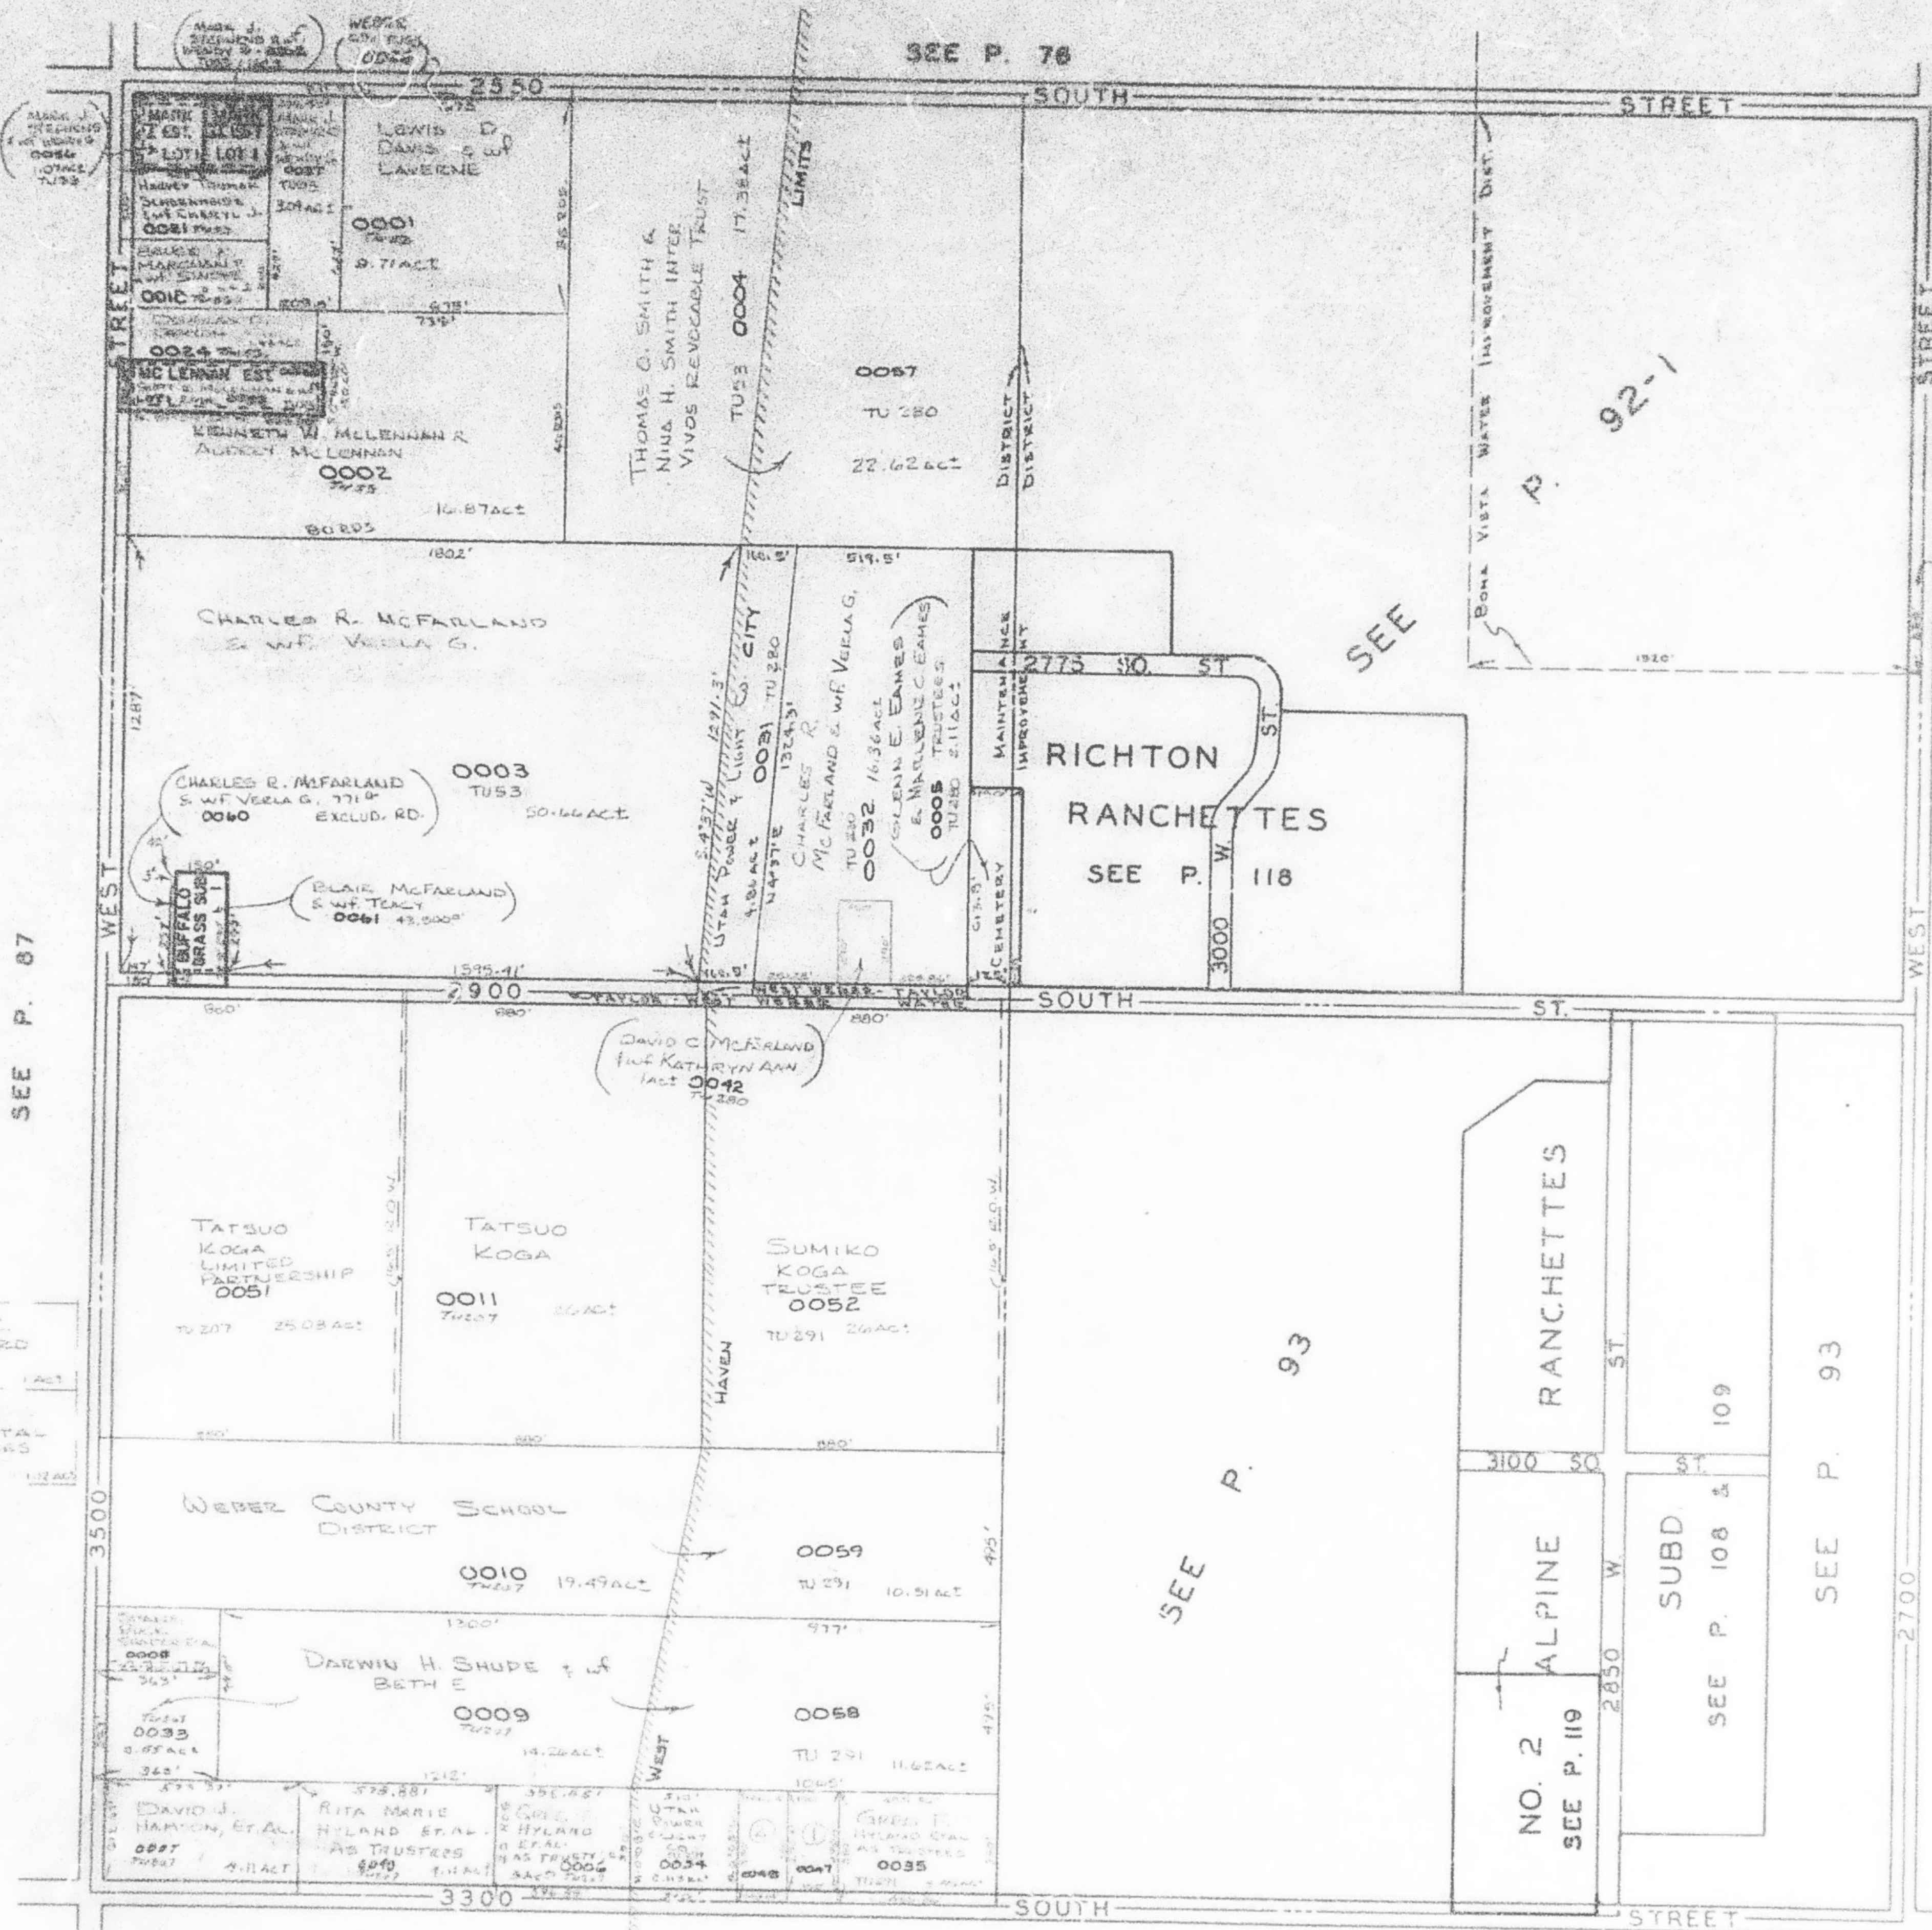

- PARCEL NOS.
- 0001 to 0011
 - 0018
 - 0021
 - 0024
 - 0026
 - 0031
 - 0032 to 0035
 - 0037
 - 0040
 - 0042
 - 0047
 - 0048
 - 0051
 - 0052
 - 0055
 - 0056
 - 0057
 - 0058
 - 0059

GRAIG C. WOODWARD
TU 291 0047 1.2 AC
GRAIG F. WILSON ETAL AS TRUSTEES
TU 291 0048 1.2 AC