

# SECTION 35, T.6N., R.2W., S.L.B.& M.

IN WEST HAVEN CITY

TAXING UNITS: 172,276,277,281

SCALE 1" = 400'

SEE PAGE 74

SEE PAGE 72

SEE PAGE 92

SEE PAGE 96

SEE PAGE 95

SEE PAGE 103

SEE PAGE 93


SEE PAGE 94-1

SEE PAGE 102

SEE BOOK 8, PAGE 28

SEE BOOK 8, PAGE 6

JCF 4-92

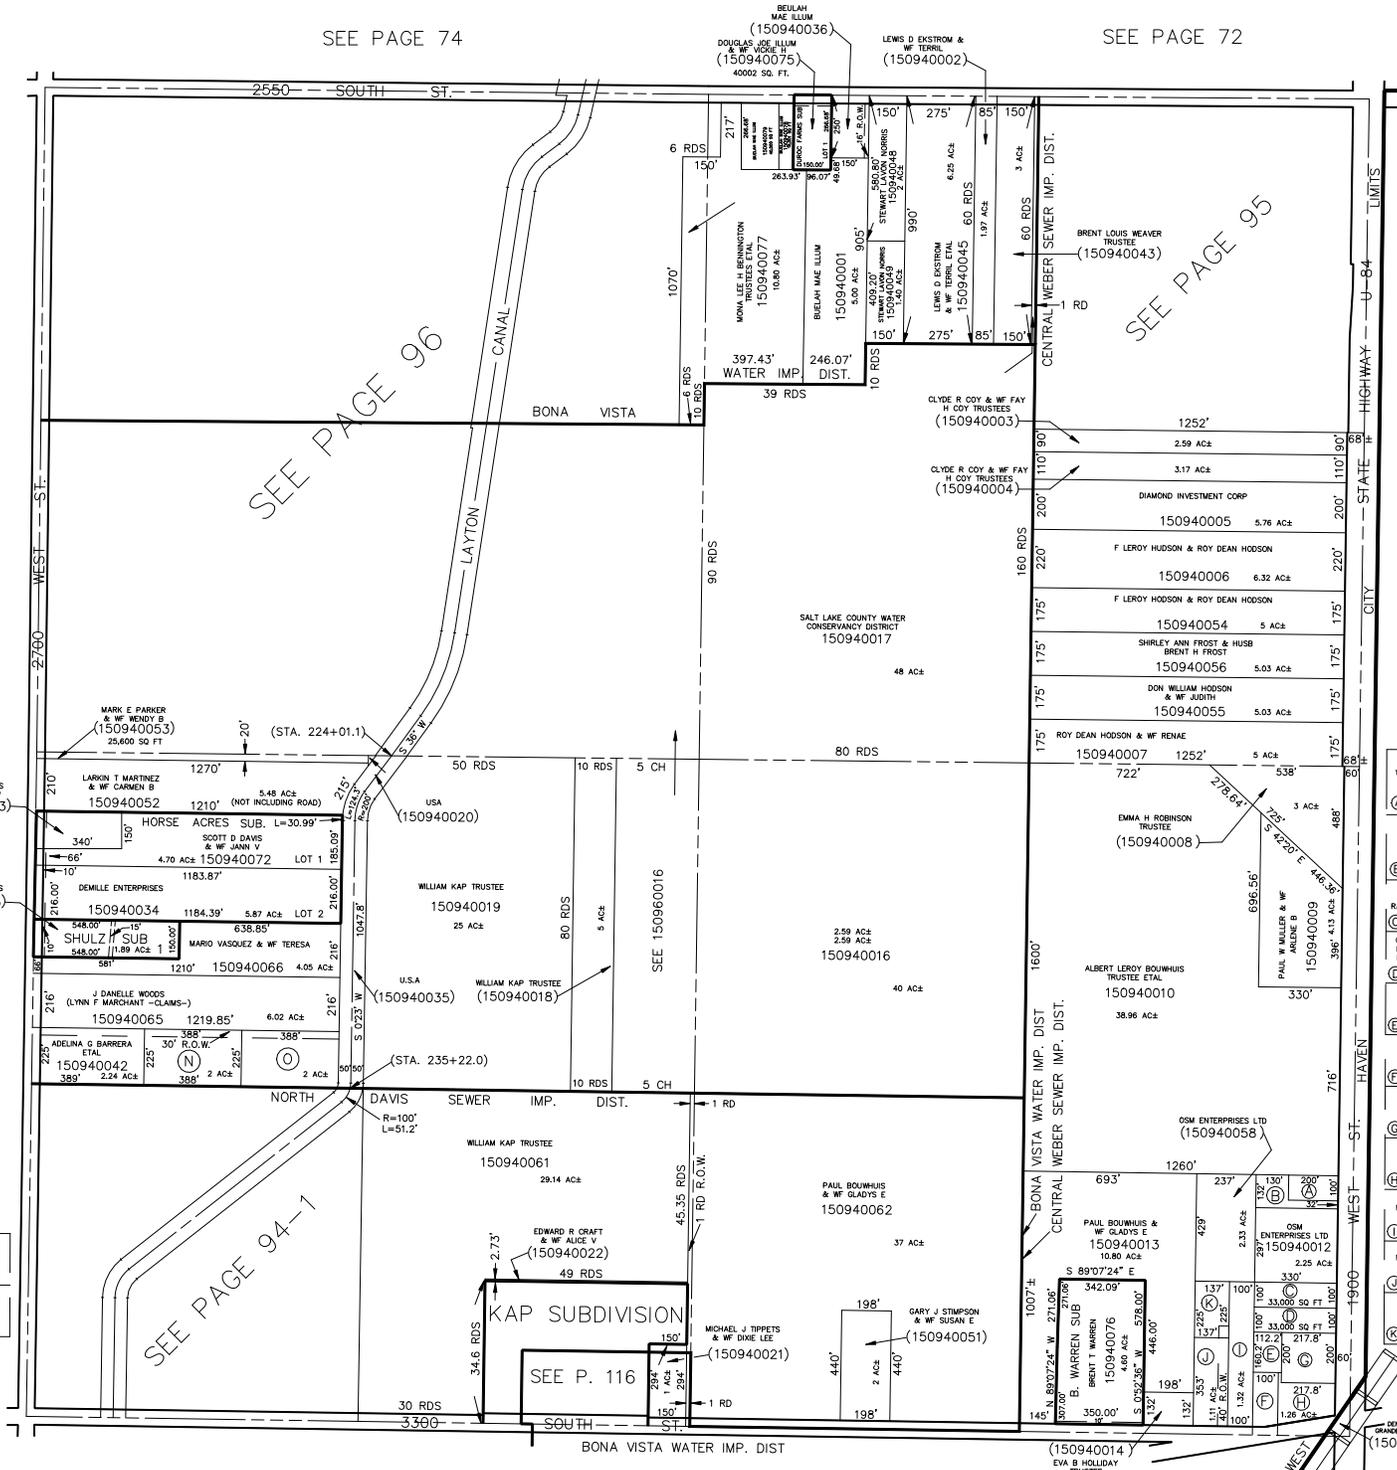

- ANNA ELOUSE HARTMAN ETAL (150940059)
- VICTOR SANJES (150940057)

- WILLIAM CURRAN BAILEY TR. & ROBIN C BAILEY TR. (150940071) 20,000 SQ FT
- GSM ENTERPRISES LTD (150940011) 23,560 SQ FT
- PROFESSIONAL RAINGUTTER SERV-INC (150940037)
- CLIFFORD J CONNELLY ETAL TRUSTEES +/-2 NEIL D GAMBLE +/-2 (150940046)
- COCCS LTD (150940050)
- RICHARD R MOSCATELLO (150940039)
- COCCS LTD (150940044)
- COCCS LTD (150940047)
- MINERAL RESOURCES INTERNATIONAL INC (150940068)
- MINERAL RESOURCES INTERNATIONAL (150940067)
- TRACE MINERALS RESEARCH L.C. (150940074) 3085 SQ FT
- SEWER & R.O. GRADE RAILROAD CO. (150940015)