

SECTION 35, T.6N., R.2W., S.L.B.& M.

IN WEST HAVEN CITY

TAXING UNITS: 172,277,277,281

SCALE 1" = 400'

SEE PAGE 74

SEE PAGE 72

SEE PAGE 92


SEE PAGE 93

SEE PAGE 94-1

SEE PAGE 96

SEE PAGE 95

SEE PAGE 103

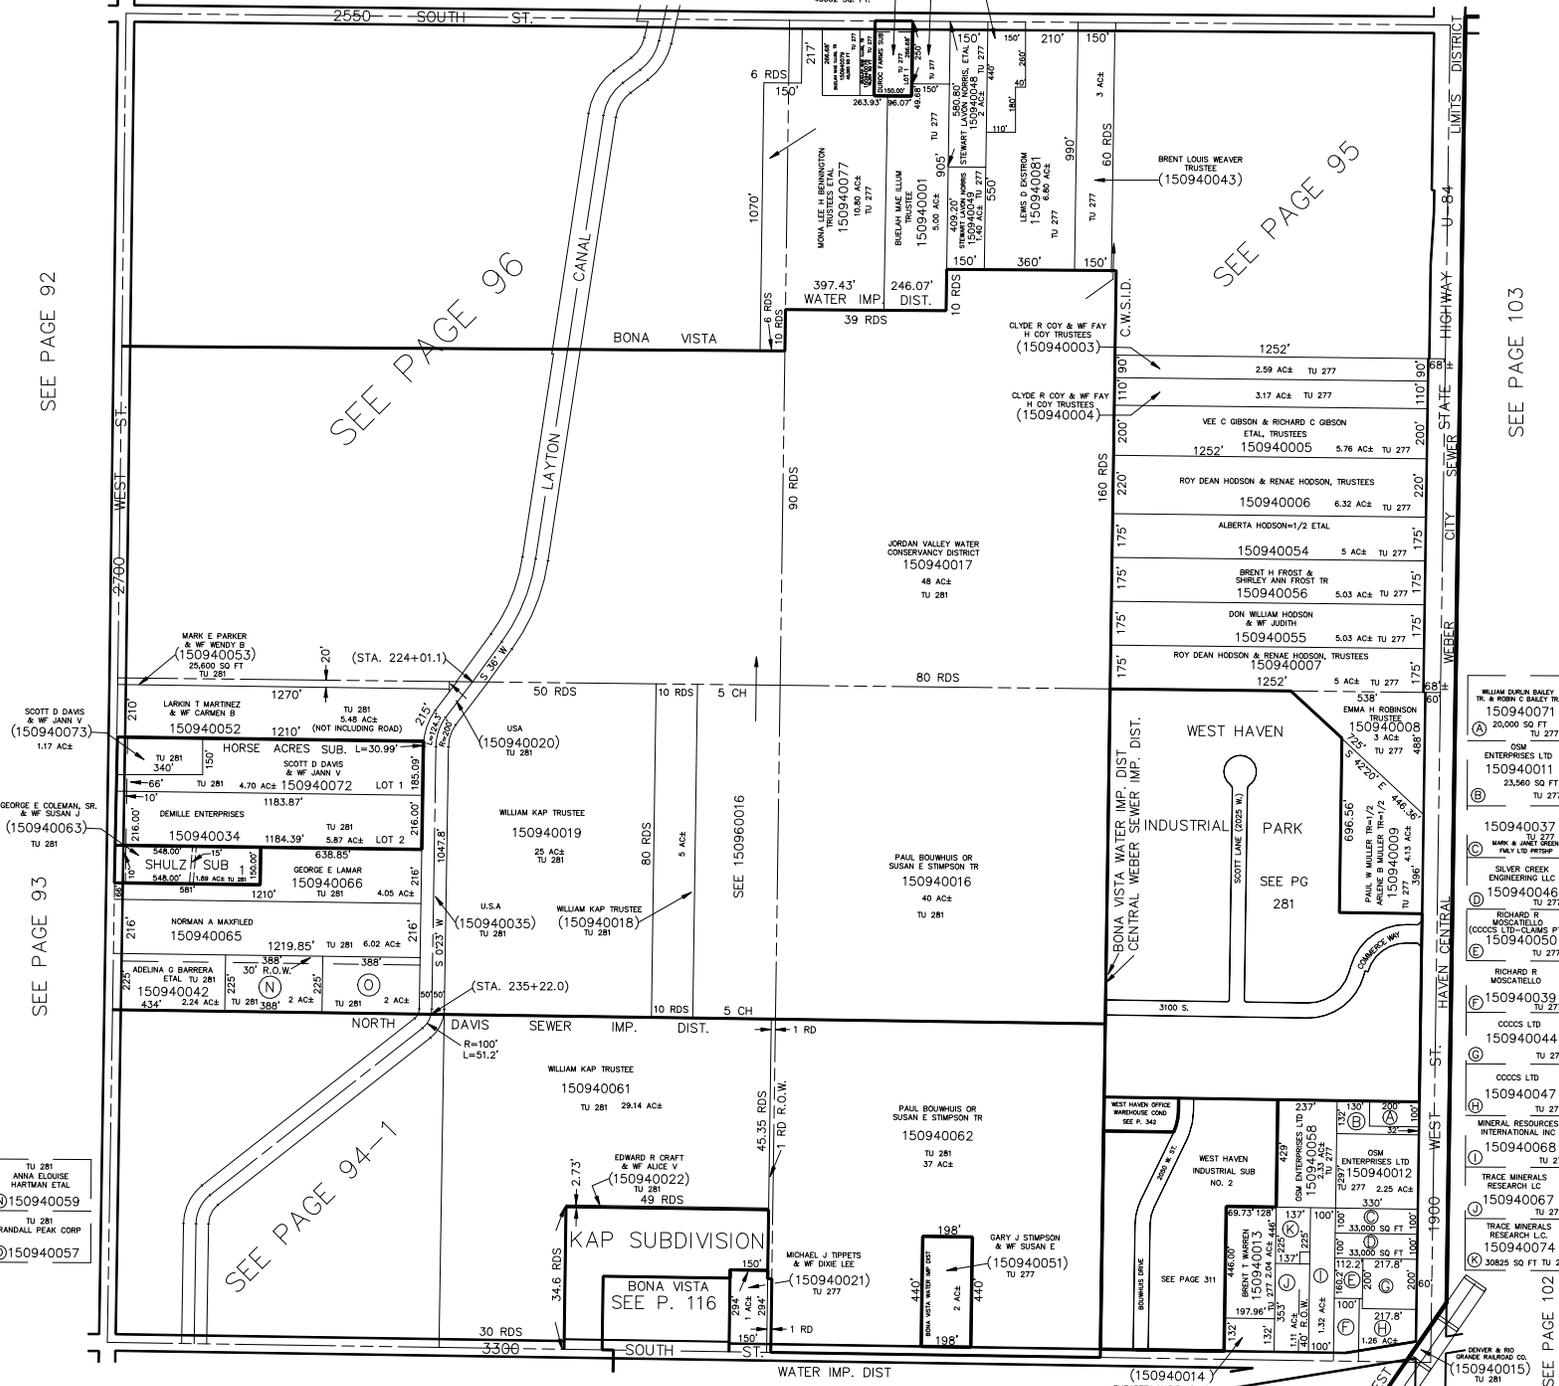

- TU 281 ANNA ELOUSE HARTMAN ETAL (150940059)
- TU 281 RANDALL PEAK CORP (150940057)

- WILLIAM CURRAN BAILEY TR. & ROBIN C BAILEY TR. (150940071)
- MARK & JANE GREEN PACK LID PARTNER TU 277
- OSM ENTERPRISES LTD (150940011)
- 23,560 SQ FT TU 277
- OSM (150940037)
- MARK & JANE GREEN PACK LID PARTNER TU 277
- SILVER CREEK ENGINEERING LLC (150940046)
- RICHARD R MOSCATELLO (COCCS LTD-CLAIMS PT) (150940050)
- RICHARD R MOSCATELLO (150940039)
- COCCS LTD TU 277
- COCCS LTD (150940044)
- COCCS LTD TU 277
- COCCS LTD (150940047)
- MINERAL RESOURCES INTERNATIONAL INC (150940068)
- TRACE MINERALS RESEARCH LC (150940067)
- TRACE MINERALS RESEARCH LC (150940074)
- 30825 SQ FT TU 277
- SEWER & CO GRADE RAILROAD (150940015)
- TU 281