

SECTION 35, T.6N., R.2W., S.L.B.& M.

IN WEST HAVEN CITY

TAXING UNITS: 172,277,281,291

SCALE 1" = 400'

SEE PAGE 74


SEE PAGE 72

SEE PAGE 96

SEE PAGE 95

SEE PAGE 92

SEE PAGE 103

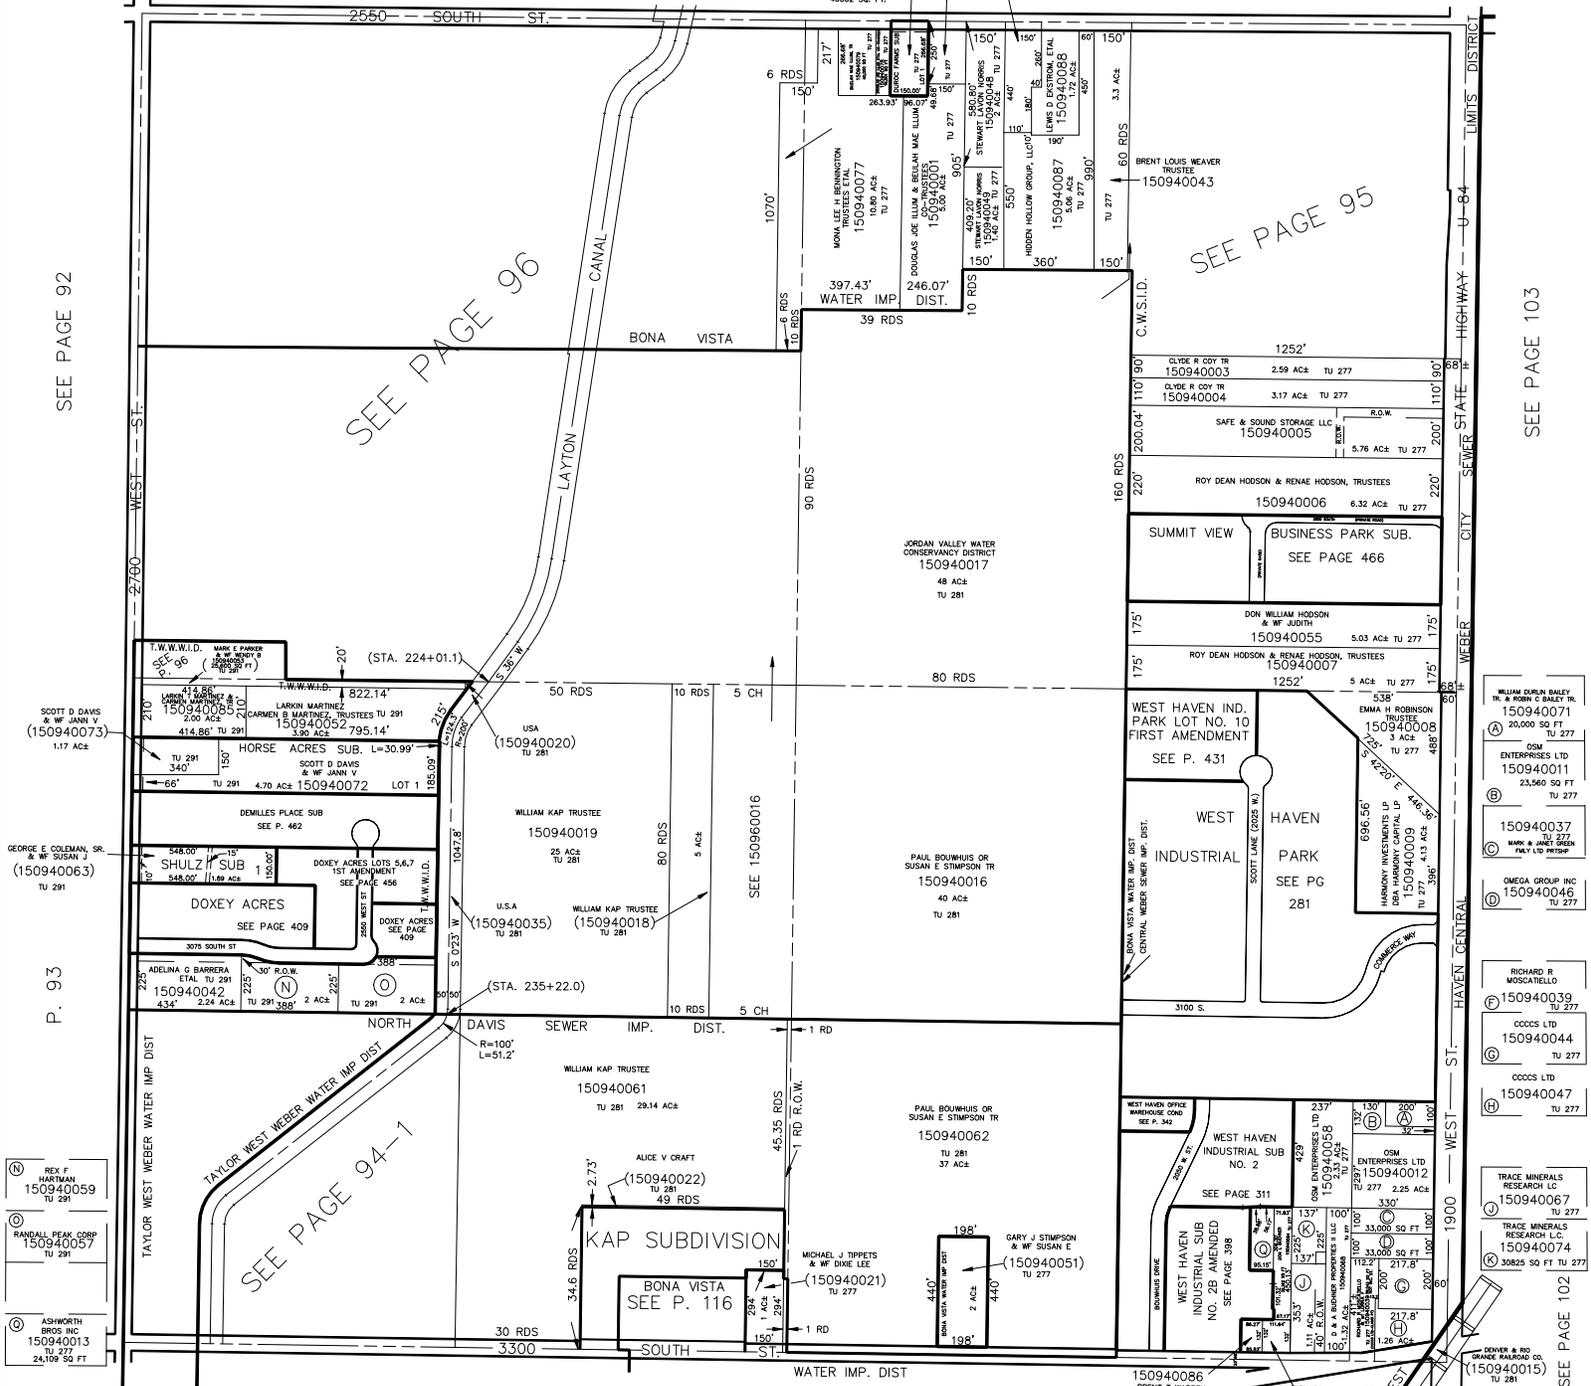

- REX F HARTMAN
150940059
TU 291
- MANDAL PEAK CORP
150940057
TU 291
- ASHWORTH
BROS INC
150940013
TU 277
24,109 SQ. FT.

- WILLIAM CURRAN BAILEY
TR. & ROBIN C BAILEY TR.
150940071
20,000 SQ. FT.
TU 277
- OSM
ENTERPRISES LTD
150940011
23,560 SQ. FT.
TU 277
- 150940037
MARK R JANET GREEN
P&Y LIP PARTN
TU 277
- OMEGA GROUP INC
150940046
TU 277
- RICHARD R
MOSCATOLO
150940039
TU 277
- COCCIS LTD
150940044
TU 277
- COCCIS LTD
150940047
TU 277
- TRACE MINERALS
RESEARCH LC
150940067
TU 277
- TRACE MINERALS
RESEARCH LC
150940074
30,825 SQ. FT.
TU 277
- DEWEY & CO
GRACE RAILROAD CO
150940015
TU 281

SEE BOOK 8, PAGE 28

SEE BOOK 8, PAGE 6