

SECTION 35, T.6N., R.2W., S.L.B.& M.

IN WEST HAVEN CITY

TAXING UNITS: 172,277,281,291

SCALE 1" = 400'

SEE PAGE 74

SEE PAGE 72

SEE PAGE 96

SEE PAGE 95

SEE PAGE 92

SEE PAGE 103


P. 93

SEE PAGE 94-1

SEE BOOK 8, PAGE 28

SEE BOOK 8, PAGE 6

SEE PAGE 102

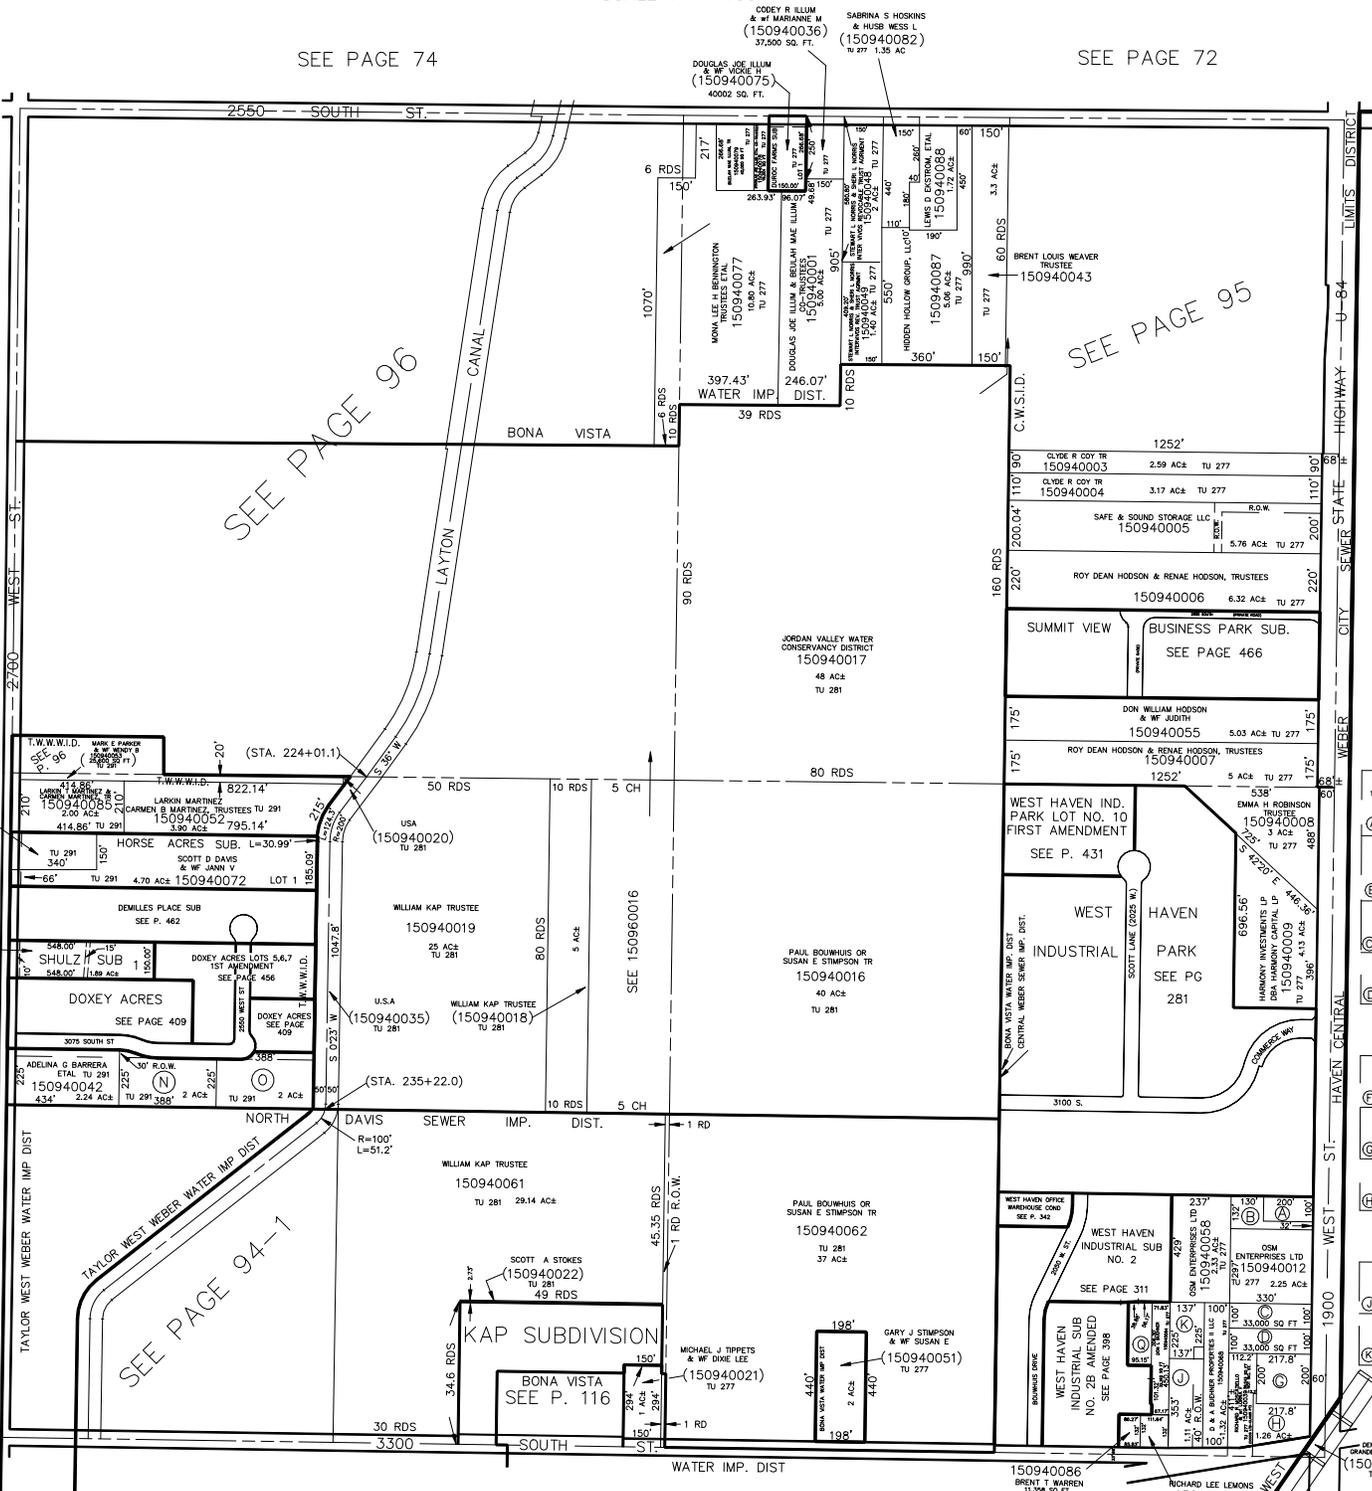

- Ⓜ REX F HARTMAN
150940059
TU 291
- Ⓜ RANDALL PEAK CORP
150940057
TU 291
- Ⓜ MC REAL ESTATE INV LLC
150940013
TU 277
24,109 SQ. FT.

- Ⓜ WILLIAM CURRIE BAILEY TR. & ROBIN C BAILEY TR.
150940071
20,000 SQ. FT.
TU 277
- Ⓜ ENTERPRISES LTD
150940011
23,560 SQ. FT.
TU 277
- Ⓜ 150940037
TU 277
- Ⓜ MARK R JANET GREEN
P&U LIP PARTN
TU 277
- Ⓜ OMEGA GROUP INC
150940046
TU 277
- Ⓜ RICHARD R MOSCATOLO
150940039
TU 277
- Ⓜ COCCIS LTD
150940044
TU 277
- Ⓜ COCCIS LTD
150940047
TU 277
- Ⓜ TRACE MINERALS RESEARCH LC
150940067
TU 277
- Ⓜ TRACE MINERALS RESEARCH LC
150940074
30,825 SQ. FT.
TU 277
- Ⓜ DENVER & CO GRADE RAILROAD
150940015
TU 281