

SECTION 35, T.6N., R.2W., S.L.B.& M.

IN WEST HAVEN CITY

TAXING UNITS: 172,277,281,291

SCALE 1" = 400'

SEE PAGE 74


SEE PAGE 72

SEE PAGE 96

SEE PAGE 95

SEE PAGE 92

SEE PAGE 103

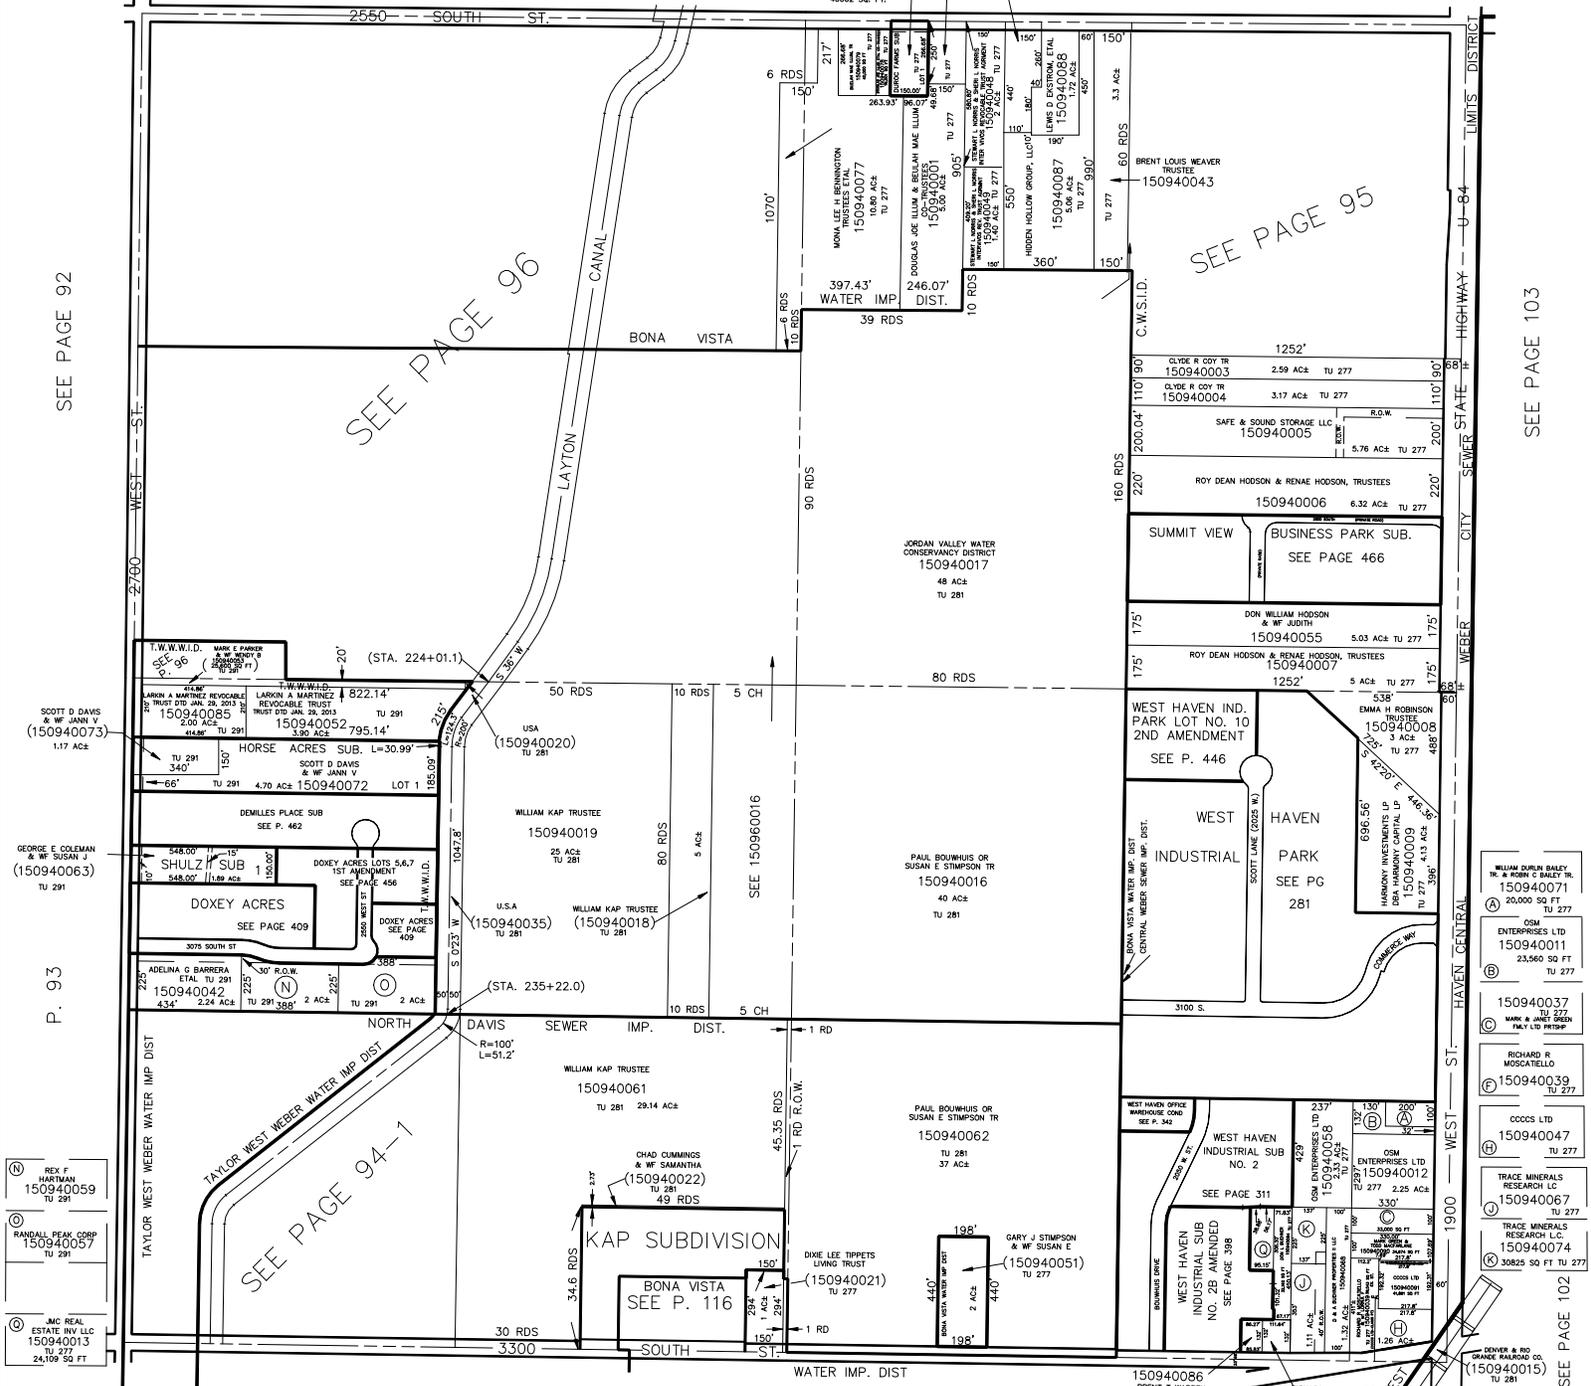

- Ⓜ REX F HARTMAN
150940059
TU 291
- Ⓜ RANDALL PEAK CORP
150940057
TU 291
- Ⓜ MC REAL ESTATE INV LLC
150940013
TU 277
24,109 SQ FT

- Ⓜ WILLIAM DUREN BAILEY TR & ROBIN C BAILEY TR
150940071
20,000 SQ FT
TU 277
- Ⓜ OSM ENTERPRISES LTD
150940011
23,560 SQ FT
TU 277
- Ⓜ 150940037
TU 277
- Ⓜ MARK & JANE GREEN TRAY LTD TRUST
150940039
TU 277
- Ⓜ RICHARD R MOSCATELLO
150940039
TU 277
- Ⓜ COCCS LTD
150940047
TU 277
- Ⓜ TRACE MINERALS RESEARCH LC
150940067
TU 277
- Ⓜ TRACE MINERALS RESEARCH LC
150940074
30825 SQ FT
TU 277
- Ⓜ DENVER & CO GRACE RAILROAD CO
150940015
TU 281

SEE BOOK 8, PAGE 28

SEE BOOK 8, PAGE 6