

SECTION 35, T.6N., R.2W., S.L.B.& M.

IN WEST HAVEN CITY

TAXING UNITS: 172,277,281,291

SCALE 1" = 400'

SEE PAGE 74


SEE PAGE 72

SEE PAGE 96

SEE PAGE 95

SEE PAGE 92

SEE PAGE 103

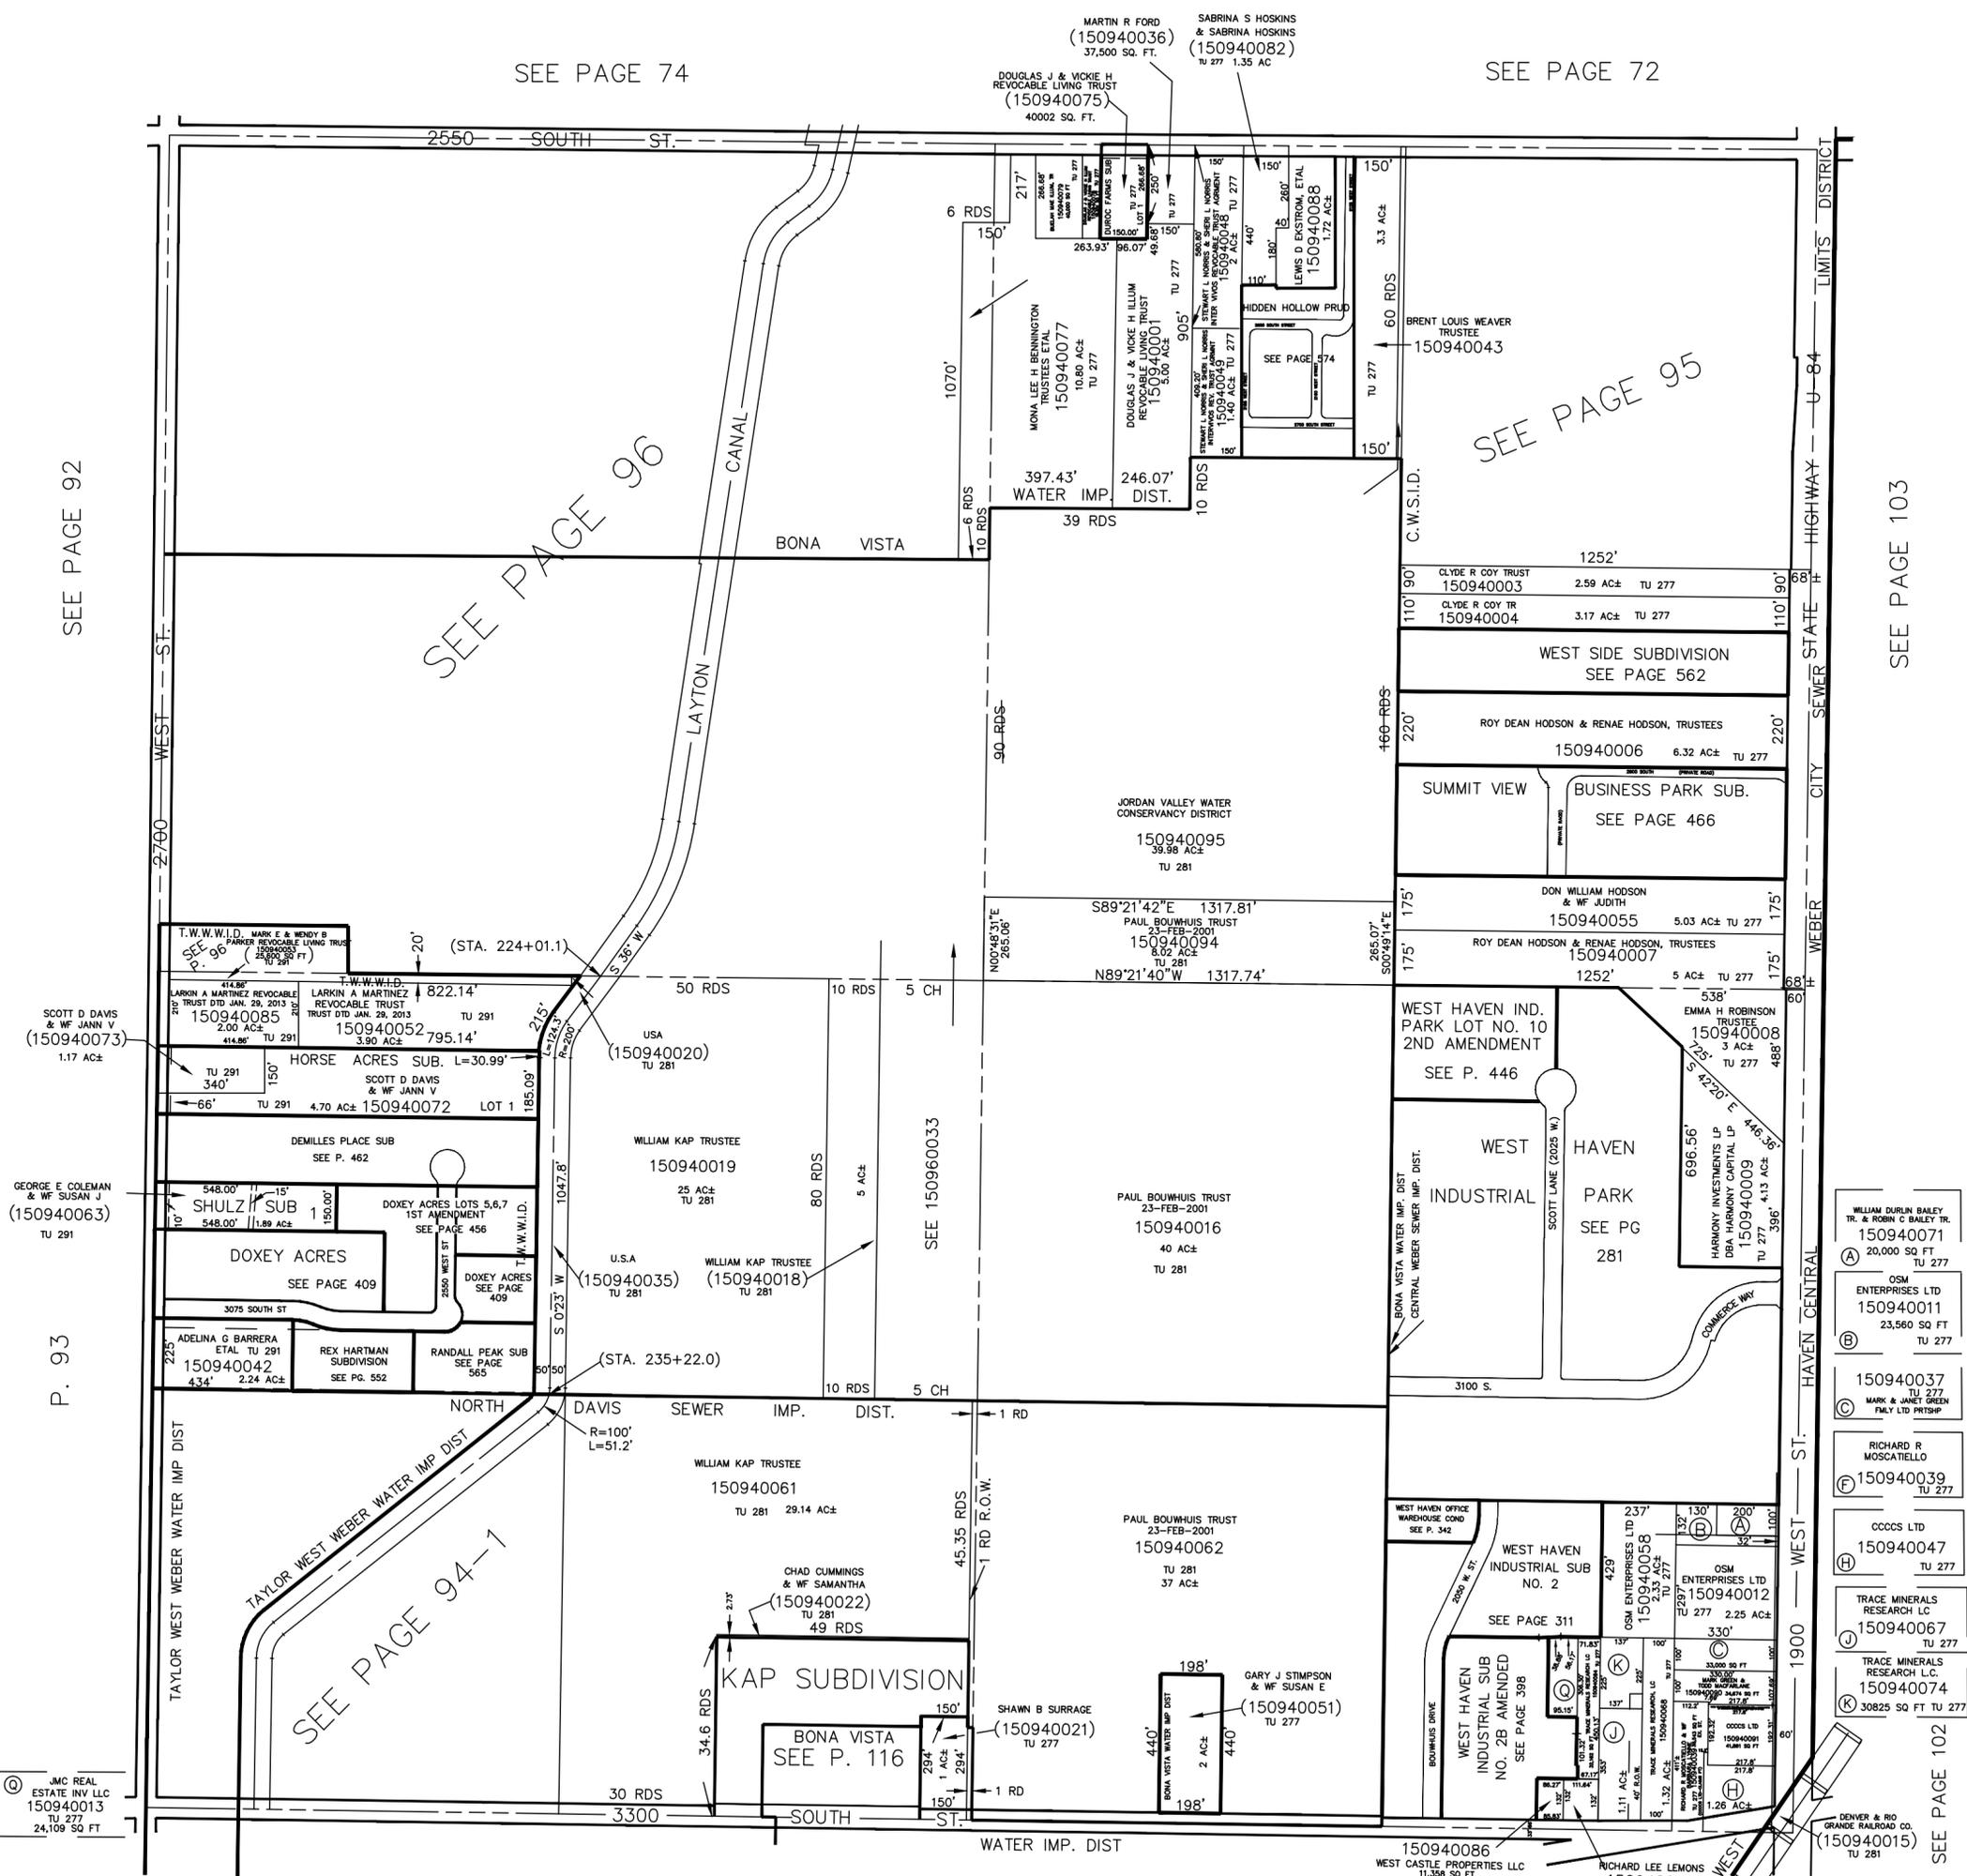

SEE BOOK 8, PAGE 28

SEE BOOK 8, PAGE 6

- WILLIAM DURLIN BAILEY TR. & ROBIN C. BAILEY TR. 150940071
- OSM ENTERPRISES LTD 150940011
- 23,560 SQ FT TU 277
- 150940037
- MARK & JANET GREEN FAMILY LTD PRSHP
- RICHARD R MOSCATELLO 150940039
- TU 277
- CCOCS LTD 150940047
- TU 277
- TRACE MINERALS RESEARCH LC 150940067
- TU 277
- TRACE MINERALS RESEARCH L.C. 150940074
- 30825 SQ FT TU 277

SEE PAGE 102