

SECTION 35, T.6N., R.2W., S.L.B. & M.

IN WEST HAVEN CITY

TAXING UNITS: 172,277,281,291

SCALE 1" = 400'

SEE PAGE 74

SEE PAGE 72

SEE PAGE 96

SEE PAGE 95

SEE PAGE 92

SEE PAGE 103

P. 93

LIMITS DISTRICT
CITY SEWER STATE HIGHWAY U-84
WEBER
HAVEN CENTRAL
WEST ST
1900 WEST

1500 WEST

1500 WEST

1500 WEST

1500 WEST

1500 WEST

1500 WEST


MC REAL ESTATE INV LLC
150940013
TU 277
24,109 SQ FT

15

SEE BOOK 8, PAGE 28

SEE BOOK 8, PAGE 6

JCF 4-92

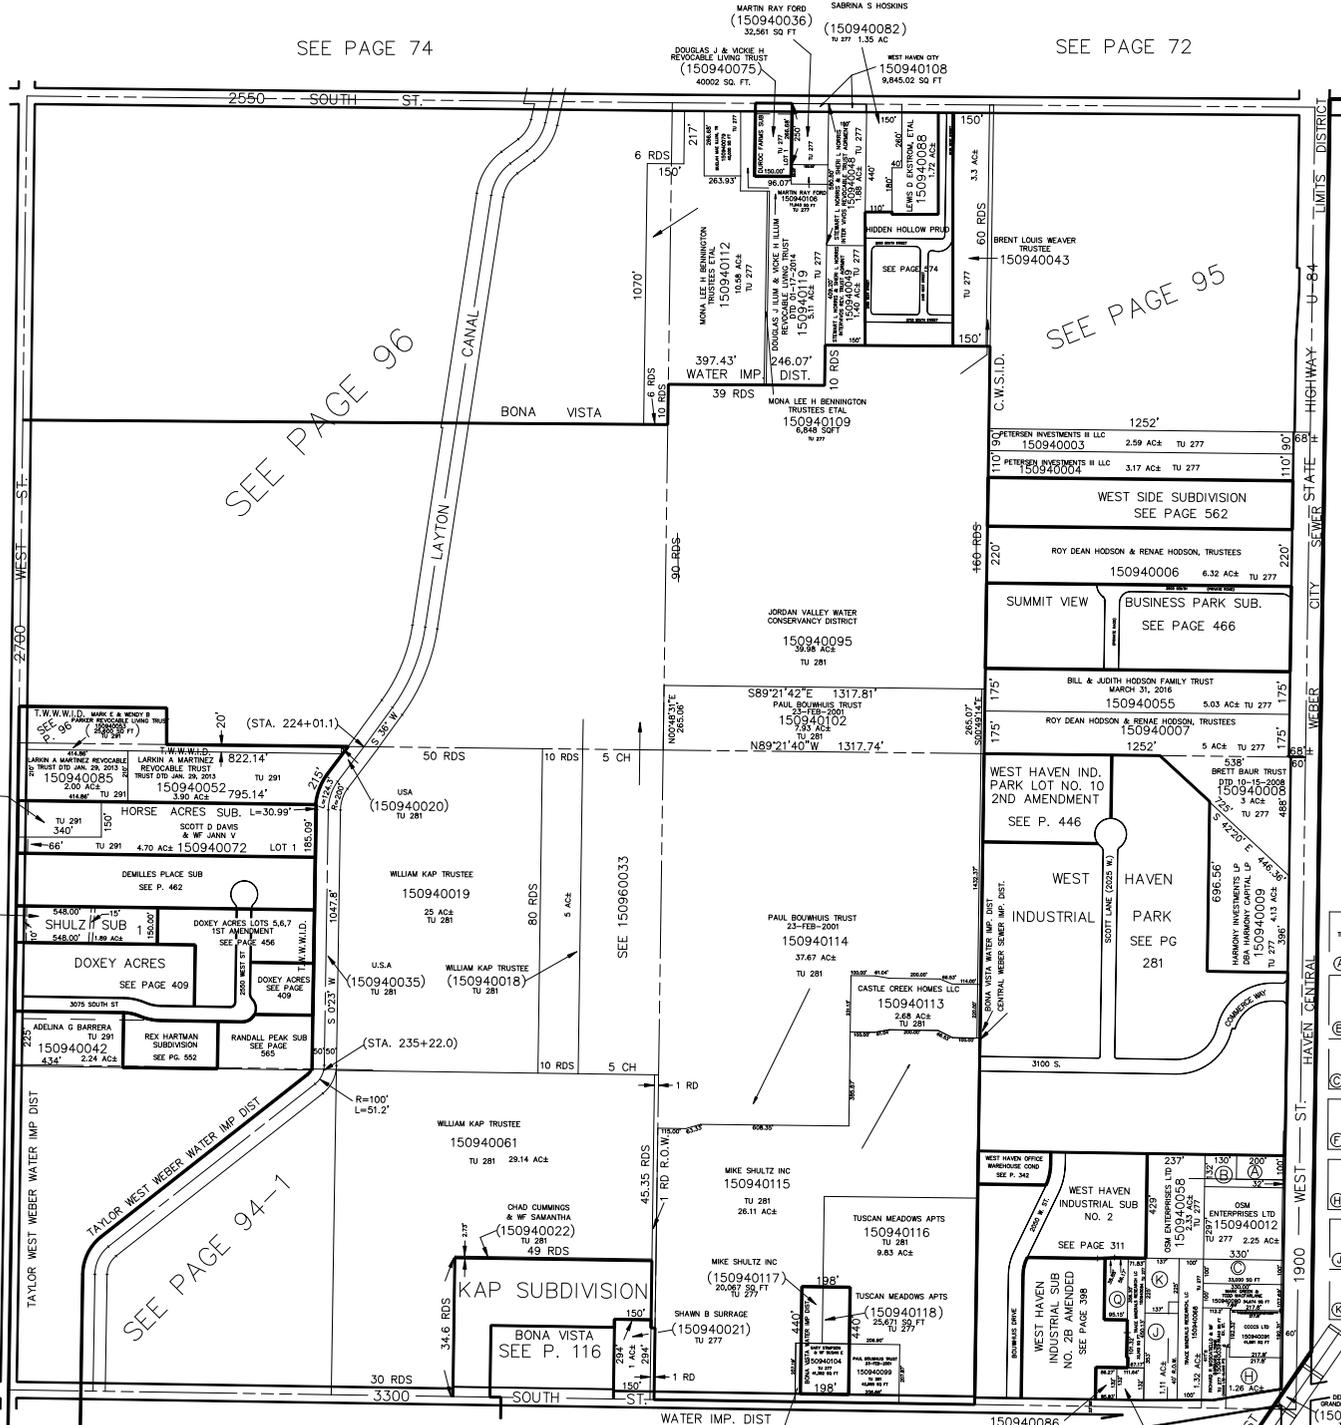

- (A) WILLIAM DUBIN BAILEY JR. & ROBIN G BAILEY JR.
150940071
20,000 SQ FT
TU 277
- (B) OSM ENTERPRISES LTD
150940011
23,560 SQ FT
TU 277
- (C) 150940037
MARK & JANE GREEN
P&T INTEREST
- (D) RICHARD R MOSCATELLO
150940039
TU 277
- (E) COCCIS LTD
150940047
TU 277
- (F) TRACE MINERALS RESEARCH LC
150940067
TU 277
- (G) TRACE MINERALS RESEARCH LC
150940074
30,820 SQ FT
TU 277
- (H) 150940015
TU 281