

# SECTION 35, T.6N., R.2W., S.L.B.& M.

IN WEST HAVEN CITY

TAXING UNITS: 172,277,281,291

SCALE 1" = 400'

SEE PAGE 74


SEE PAGE 72

SEE PAGE 96

SEE PAGE 95

SEE PAGE 92

SEE PAGE 103

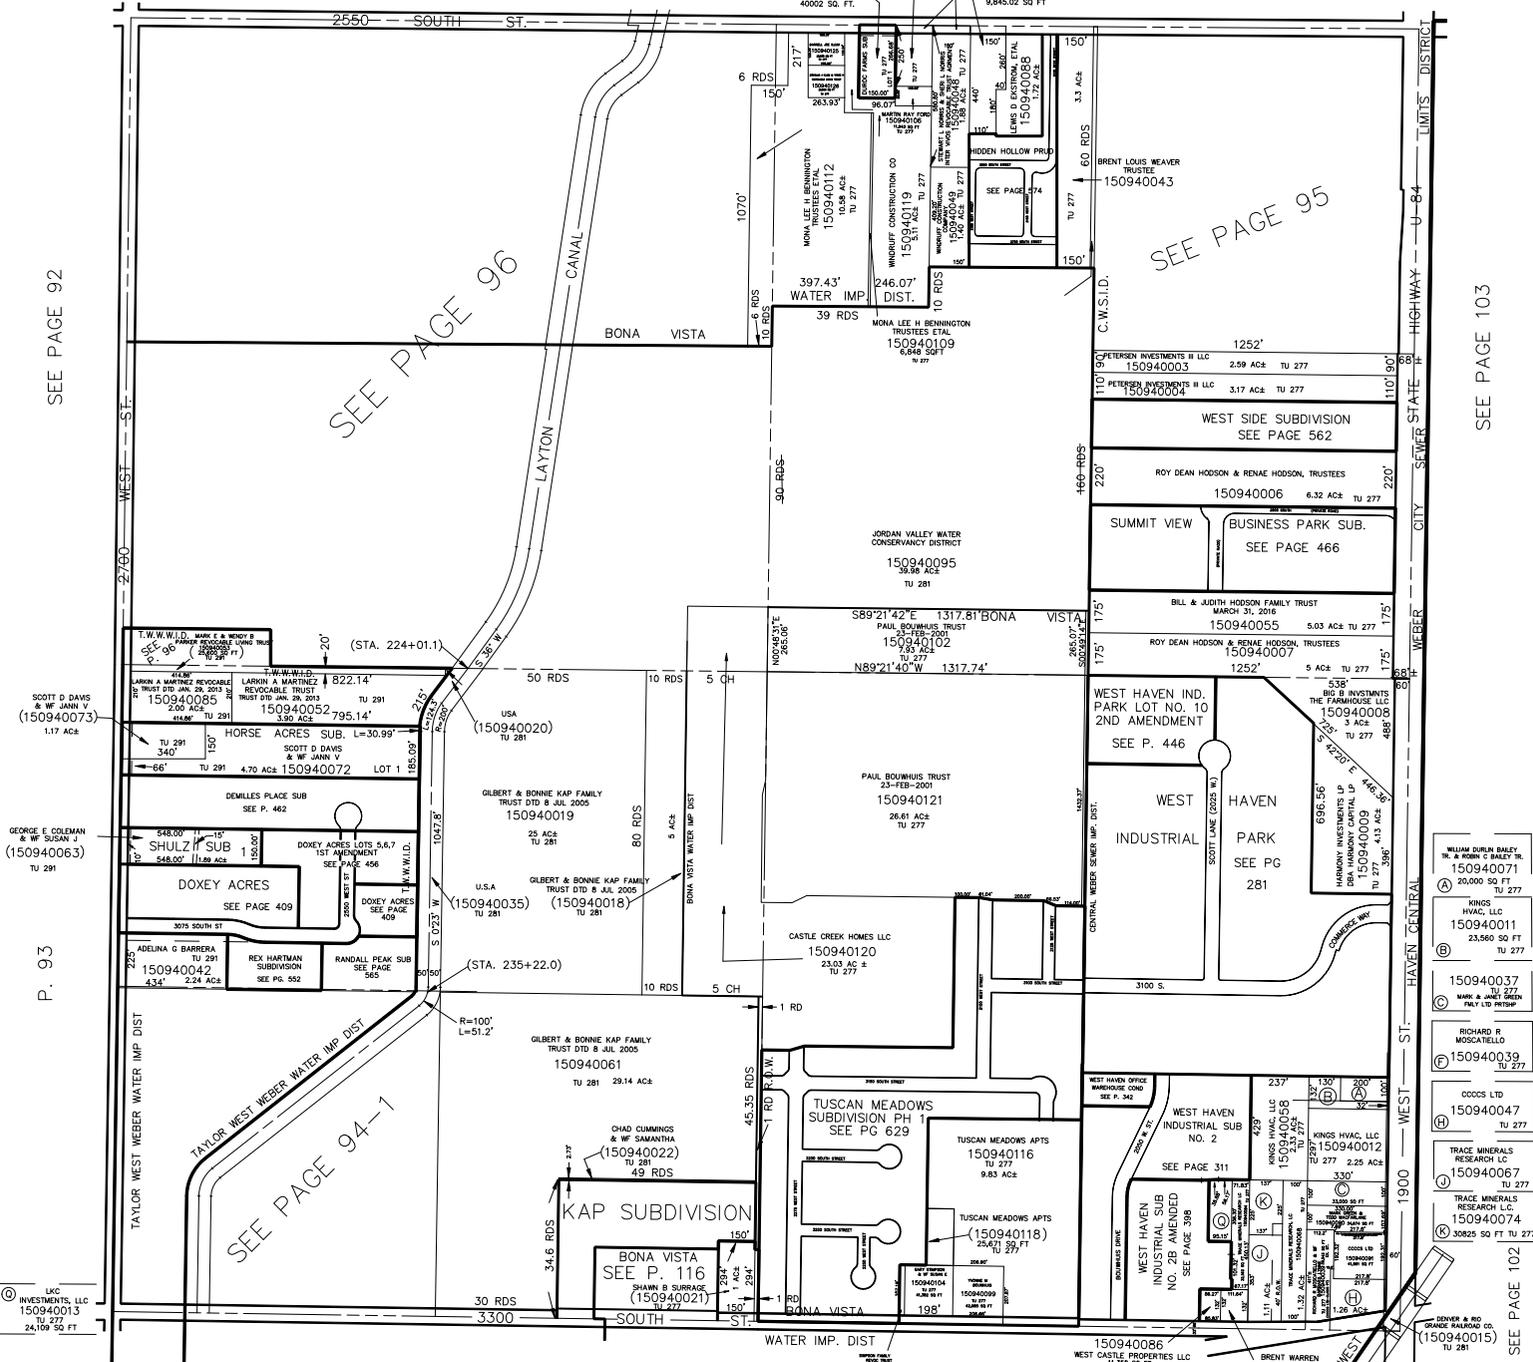

LKC INVESTMENTS, LLC  
150940013  
TU 277  
24,109 SQ. FT.

SEE BOOK 8, PAGE 28

SEE BOOK 8, PAGE 6

WILLIAM DUREN BAILEY  
TU & JOHN C. BAILEY JR.  
150940071  
20,000 SQ. FT.  
TU 277

KINGS HWAY, LLC  
150940011  
23,960 SQ. FT.  
TU 277

MARK & JANEY GREEN  
PRY LTD PARTNERSHIP  
150940037  
TU 277

RICHARD R. MOSCATELLO  
150940039  
TU 277

COCCIS LTD  
150940047  
TU 277

TRACE MINERALS RESEARCH LLC  
150940067  
TU 277

TRACE MINERALS RESEARCH LLC  
150940074  
30,825 SQ. FT. TU 277

CONNER & RO. GRACE HALLWAY  
150940015  
TU 281

SEE PAGE 102

SEE PAGE 102