

S.E. 1/4 OF S.E. 1/4
SECTION 36, T. 6 N., R. 2 W., S.L.B. & M.

100

TAXING UNIT: 17, 25


WILSON DISTRICT, OGDEN CITY

PREFIX: 15-100

SCALE 1" = 100'

BOHA VISTA WATER IMPROVEMENT DISTRICT
CENTRAL WEBER SEWER IMPROVEMENT DISTRICT

SEE P. 99

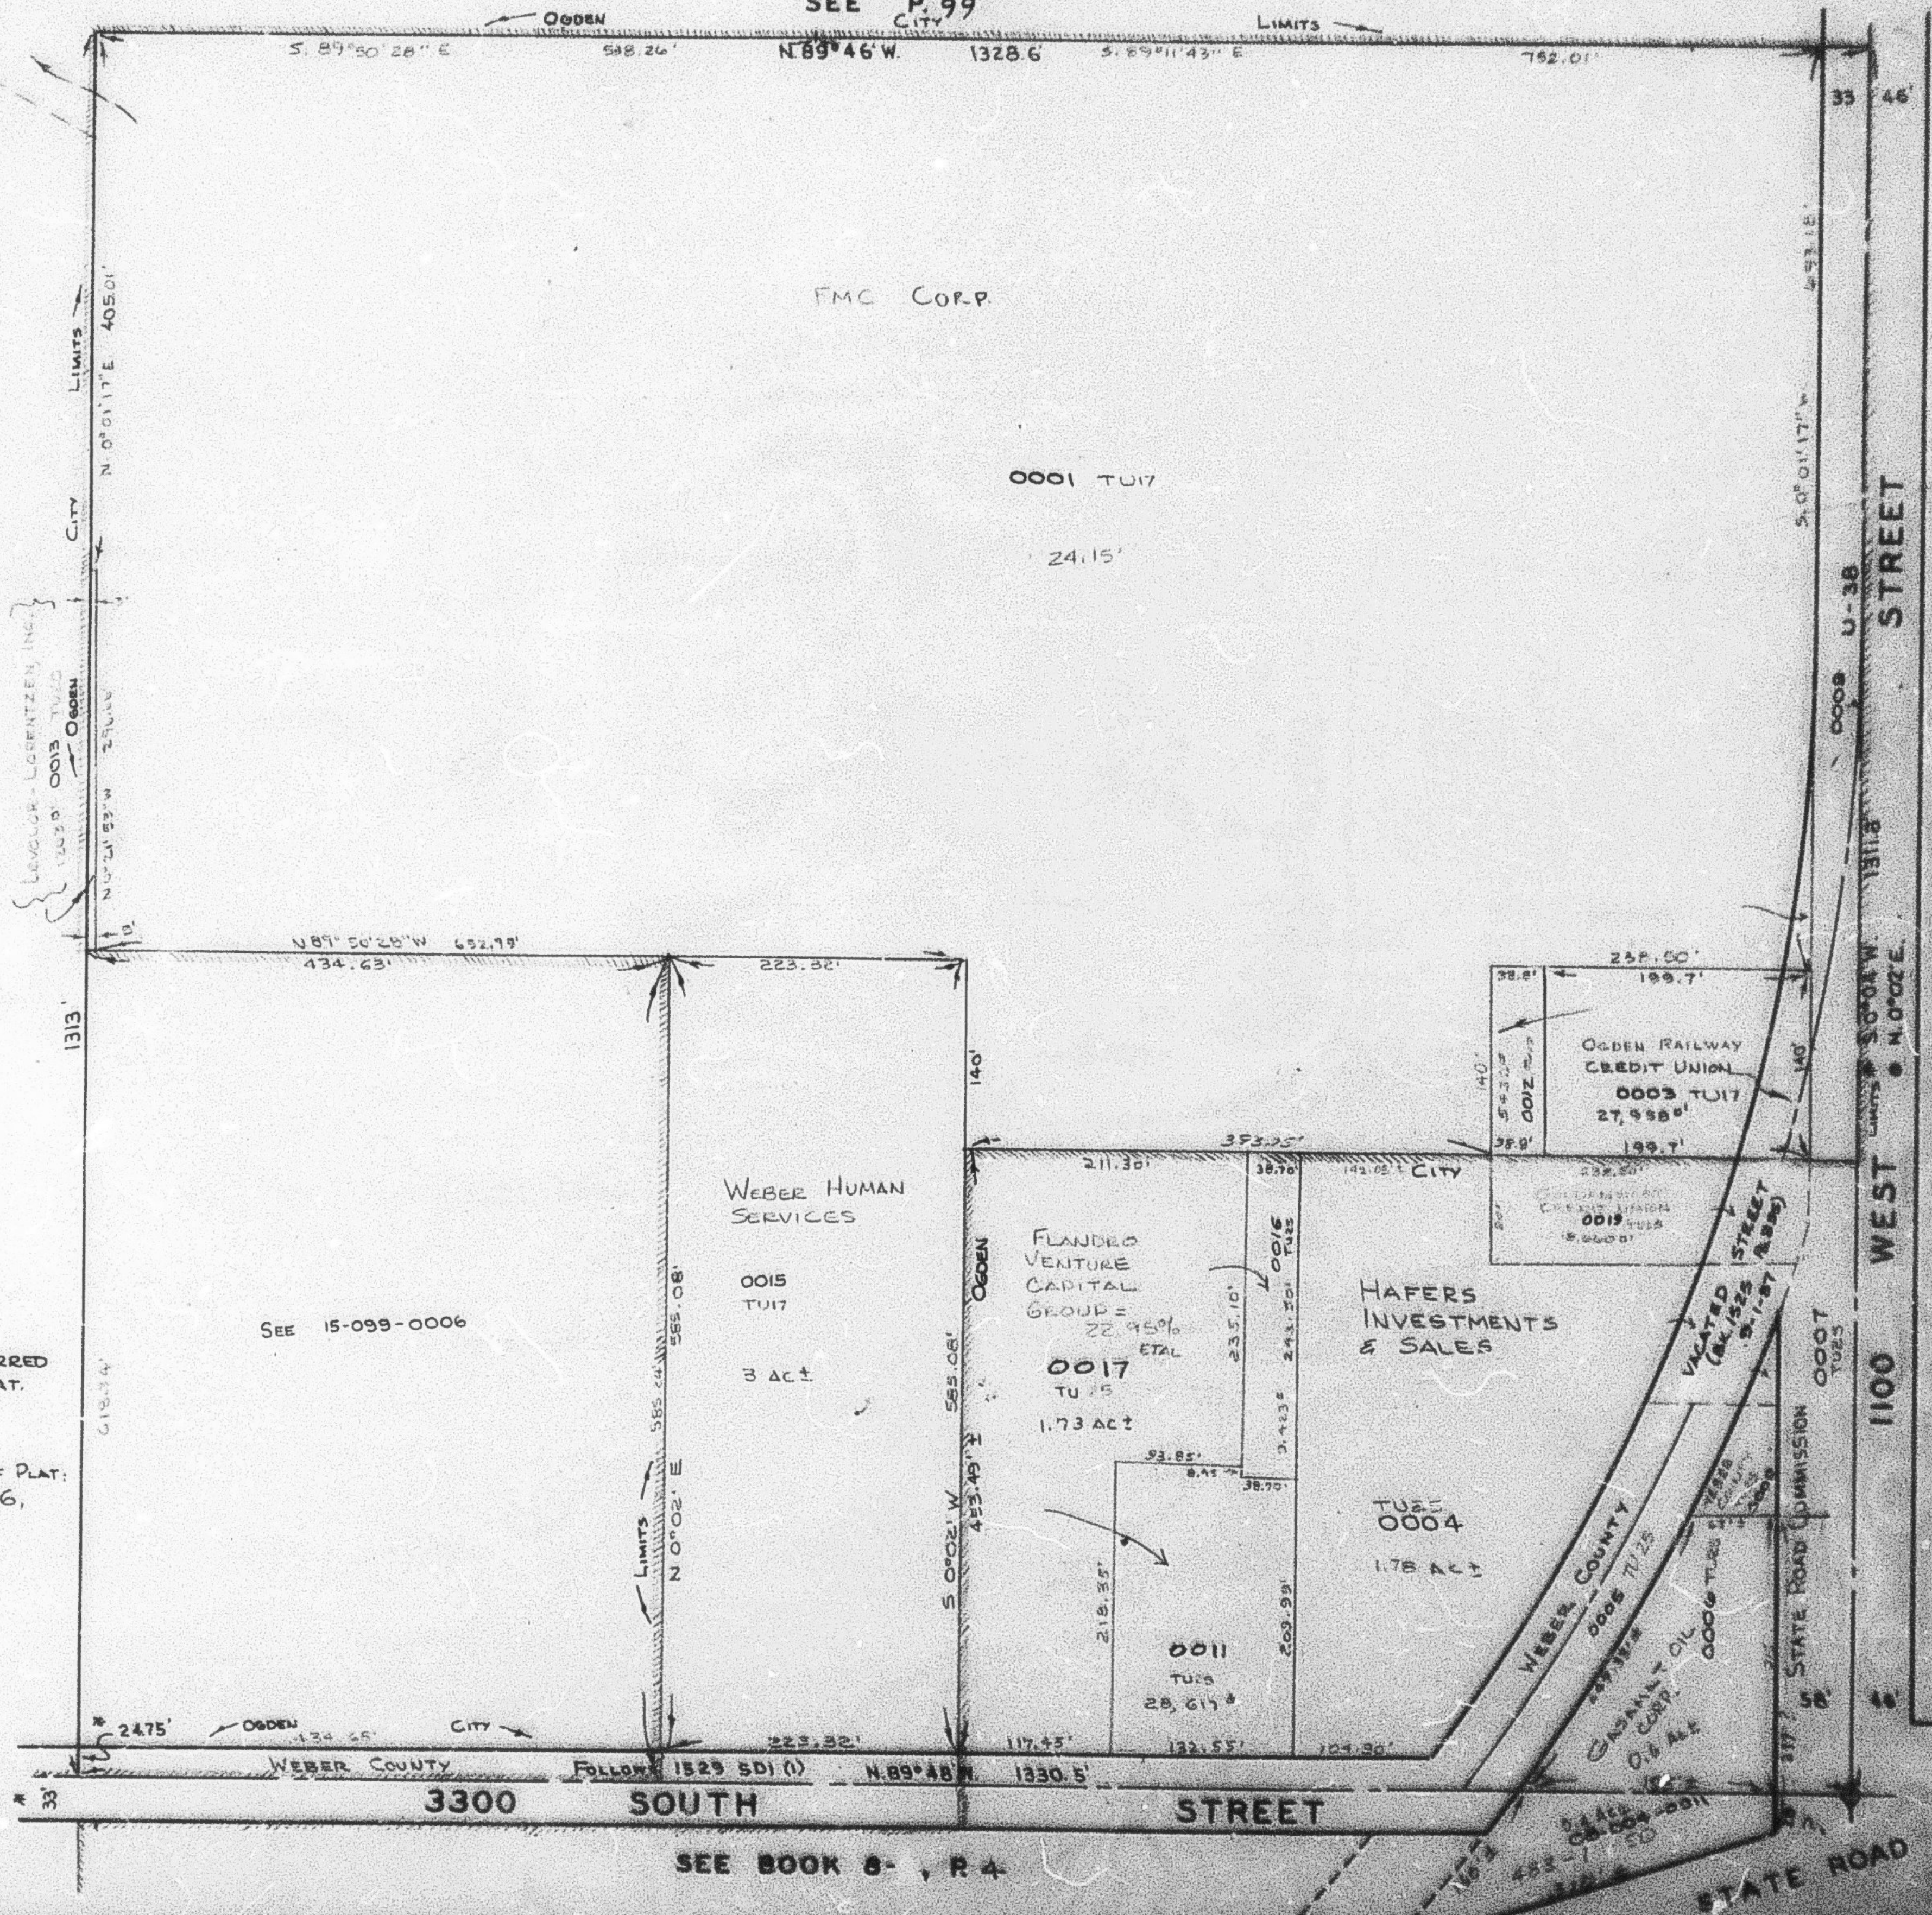

SEE P. 99

* DATA TRANSFERRED
FROM OLDER PLAT.
ACCURACY NOT
VERIFIED.

BASIC DATA OF PLAT:
SEE PLAT BOOK 6,
P. 65 & 69.

SEE 15-099-0006

SEE BOOK 14, P. 41

OGDEN CITY ENG. DEPT. DATA

15

SEE BOOK 8- , P. 4