

PART OF S.W. 1/4 SEC. 4 & PART OF S.E. 1/4 SEC. 5, T. 6 N., R. 2 W., S.L.B. & M.

107

PIONEER VILLAGE NO. 1

TAXING UNIT: 21

IN PLAIN CITY


PREFIX: 15-107

SCALE 1"=100'

SEE (PAGE 15

WEST 1/4 CORNER OF
SEC. 4, T. 6 N., R. 2 W.

SEE PAGE 13

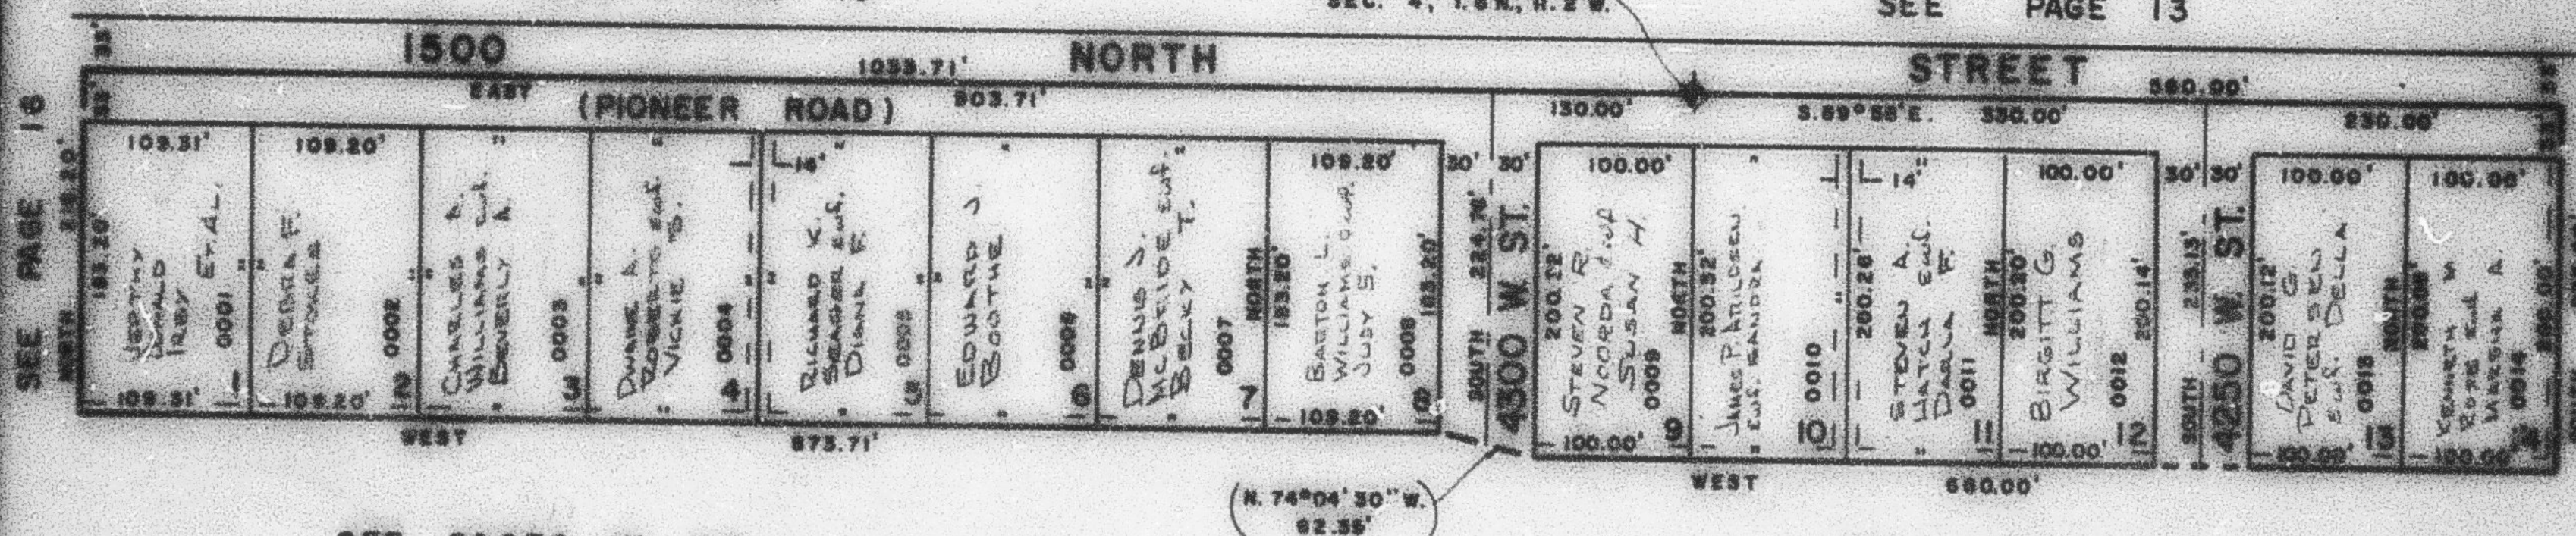

NOTE

FOR COMPLETE ENG. DATA, SEE ORIG.
DED. PLAT IN BOOK 16, PAGE 51

7' UTILITY & DRAINAGE EASEMENTS
EACH SIDE OF PROPERTY LINES AS
INDICATED BY DASHED LINES.