

PART OF S.W. 1/4 SEC. 4 & PART OF S.E. 1/4 SEC. 5, T.6 N., R.2 W., S.L.B & M.

PIONEER VILLAGE NO. 1

TAXING UNIT: 21

IN PLAIN CITY


PREFIX : 15-107

SCALE 1" = 100'

SEE PAGE 15

WEST 1/4 CORNER OF
SEC. 4, T.6 N., R.2 W.

SEE PAGE 13

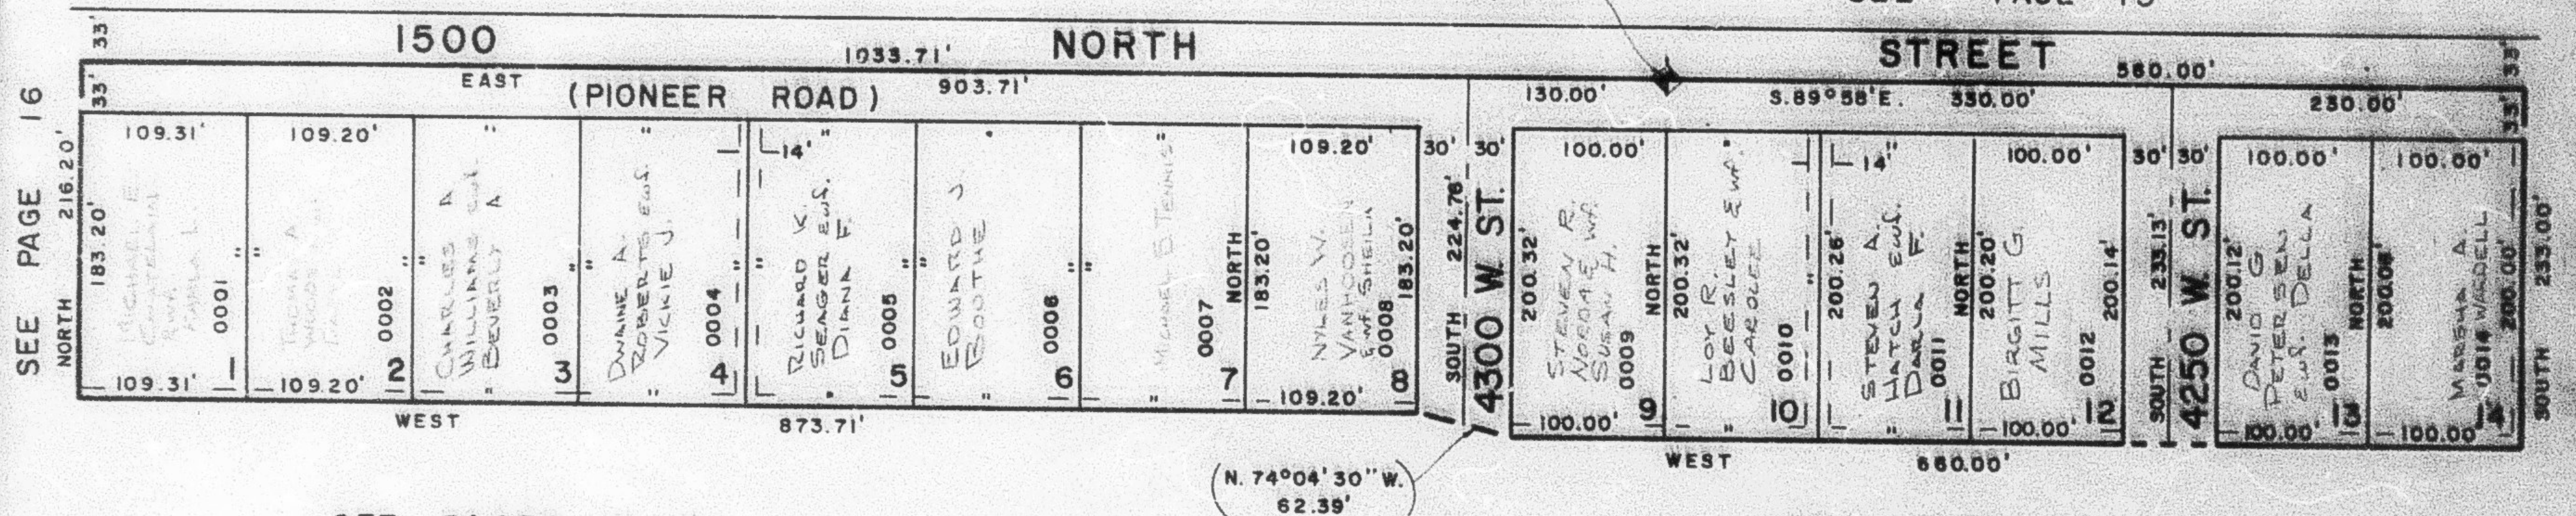

SEE PAGES III , II2

SEE PAGE 12

NOTE
FOR COMPLETE ENG. DATA. SEE ORIG.
DED. PLAT IN BOOK 16, PAGE 81

7' UTILITY & DRAINAGE EASEMENTS
EACH SIDE OF PROPERTY LINES AS
INDICATED BY DASHED LINES.