

PART OF S.E. 1/4 OF SEC. 34, T. 6 N., R. 2 W., S.L.B. & M.
ALPINE RANCHETTES SUBDIVISION

108

LOTS 1-10 & 24-31

IN WEBER COUNTY

SCALE 1"=100'

TAXING UNIT 51

PREFIX 15-108

SEE PAGE 92-1


2900 SOUTH STREET

EAST 1/4 COR. OF SEC. 34

FOR COMPLETE ENG. DATA
 SEE ORIG. DEED PLAT IN
 BOOK 17, PAGE 2

10' UTILITY & DRAINAGE
 EASEMENT ON EACH
 SIDE OF PROPERTY LINE
 AS INDICATED BY
 DASHED LINES

SEE PAGE 93

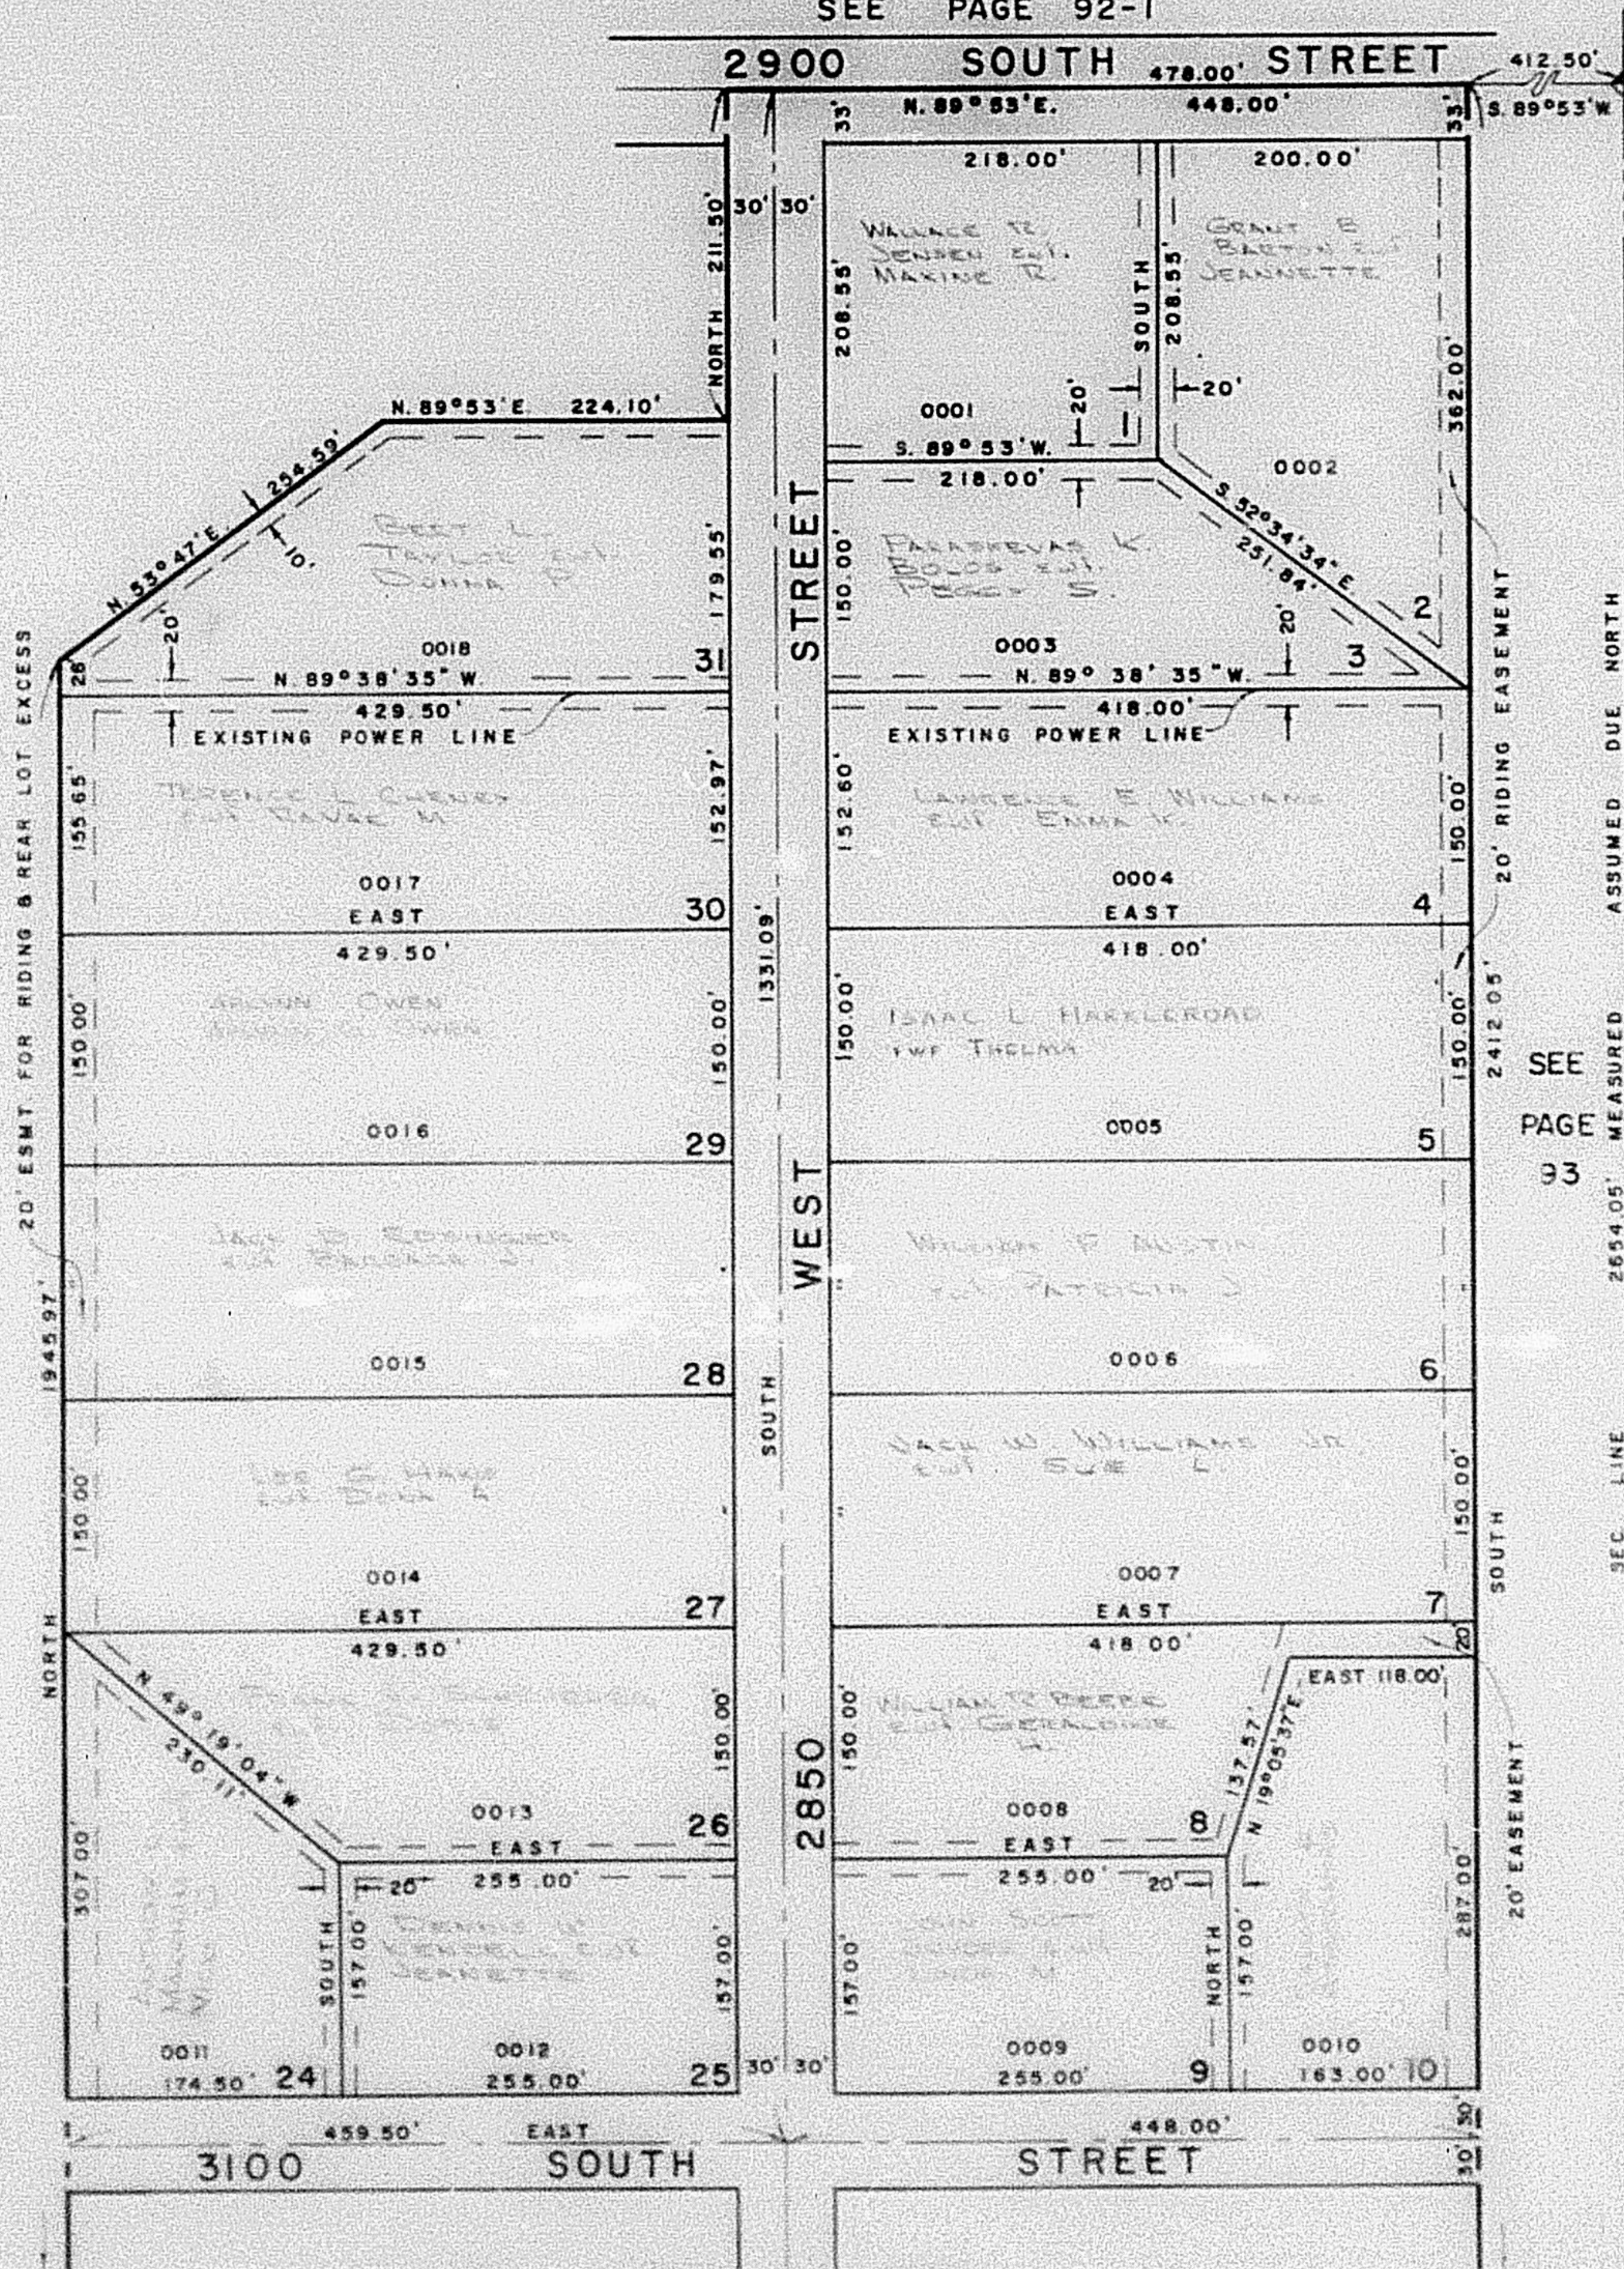

SEE
 PAGE
 93

SEE PAGE 94