

PART OF S.E. 1/4 OF SEC. 34, T.6 N., R.2 W., S.L.B. & M.
ALPINE RANCHETTES SUBDIVISION
 LOTS 1-10 & 24-31


108

TAXING UNIT: 291

IN WEST HAVEN CITY
 SCALE 1" = 100'

PREFIX: 15-108

SEE PAGE 92-1

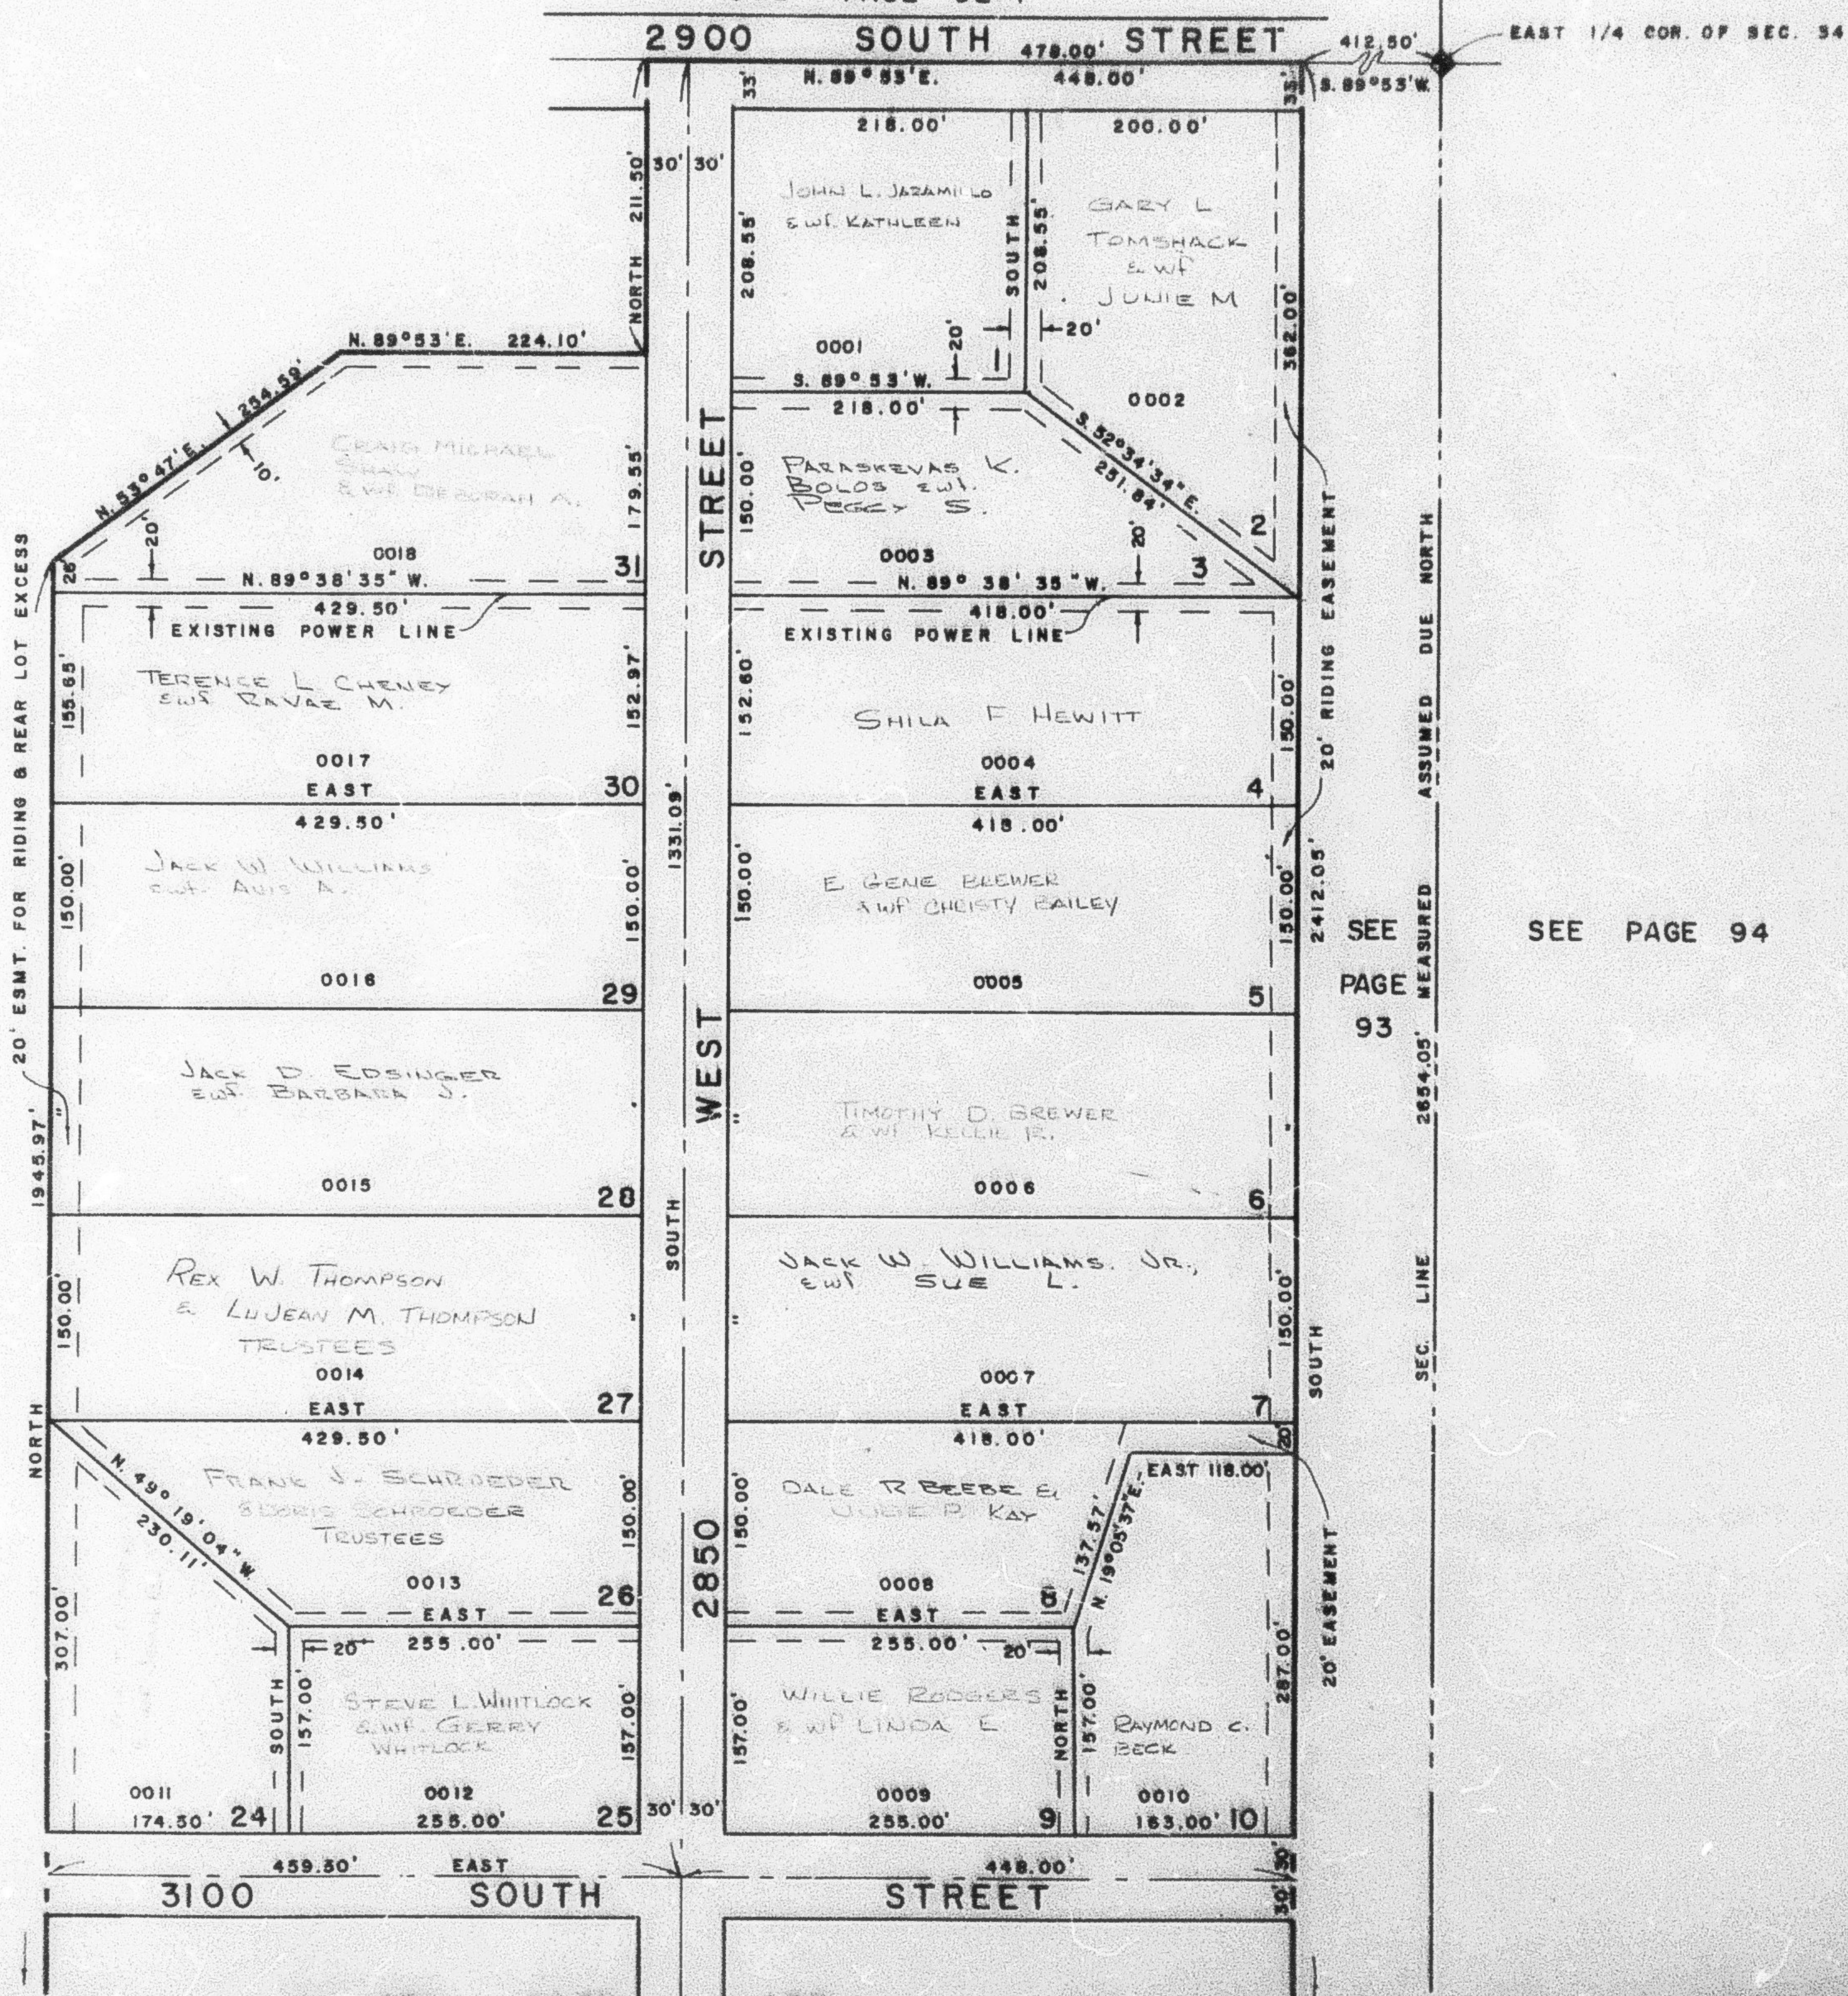

FOR COMPLETE ENG. DATA
 SEE ORIG. DED. PLAT IN
 BOOK 17, PAGE 2

10' UTILITY & DRAINAGE
 EASEMENT ON EACH
 SIDE OF PROPERTY LINE
 AS INDICATED BY
 DASHED LINES

SEE PAGE 93

SEE
 PAGE
 93

SEE PAGE 94

SEE PAGE

109

W.F.J. 7-71