


PART OF THE S.E. 1/4 OF SEC. 34, T.6N., R.2W., S.L.B. & M.  
**ALPINE RANCHETTES SUBDIVISION**  
 LOTS 1-10 & 24-31

TAXING UNIT: 291


IN WEST HAVEN CITY

SCALE 1" = 100' SEE PAGE 92-1

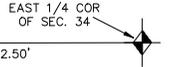

SEE PAGE 93

SEE PAGE 93

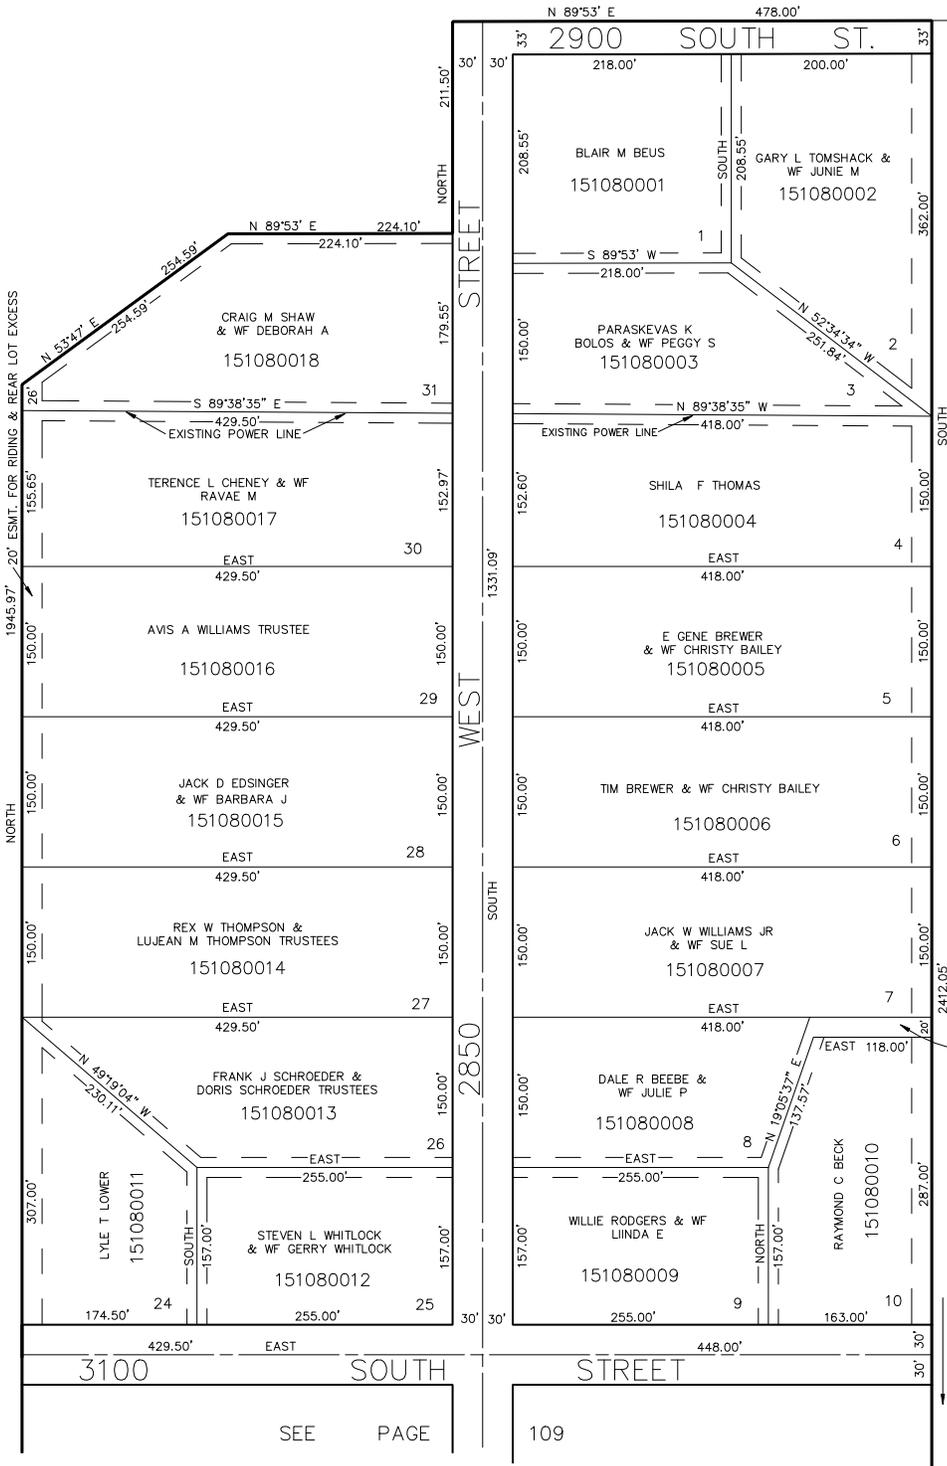

10' UTILITY & DRAINAGE EASEMENTS EACH SIDE OF PROPERTY LINES AS INDICATED BY DASHED LINES EXCEPT AS OTHERWISE SHOWN.

FOR COMPLETE ENG DATA SEE ORIGINAL DEDICATION PLAT IN BOOK 17, PAGE 2 OF RECORDS.

SEE PAGE

109