

PART OF S.E. 1/4 OF SEC. 34, T.6 N., R.2 W., S.L.B. & M.
ALPINE RANCHETTES SUBDIVISION
 LOTS 11-23

109

TAXING UNIT 207

IN WEBER COUNTY

PREFIX 15-109


SCALE 1" = 100'

SEE PAGE 108

SEE PAGE 93

SEE PAGE 93

SEE PAGE 94

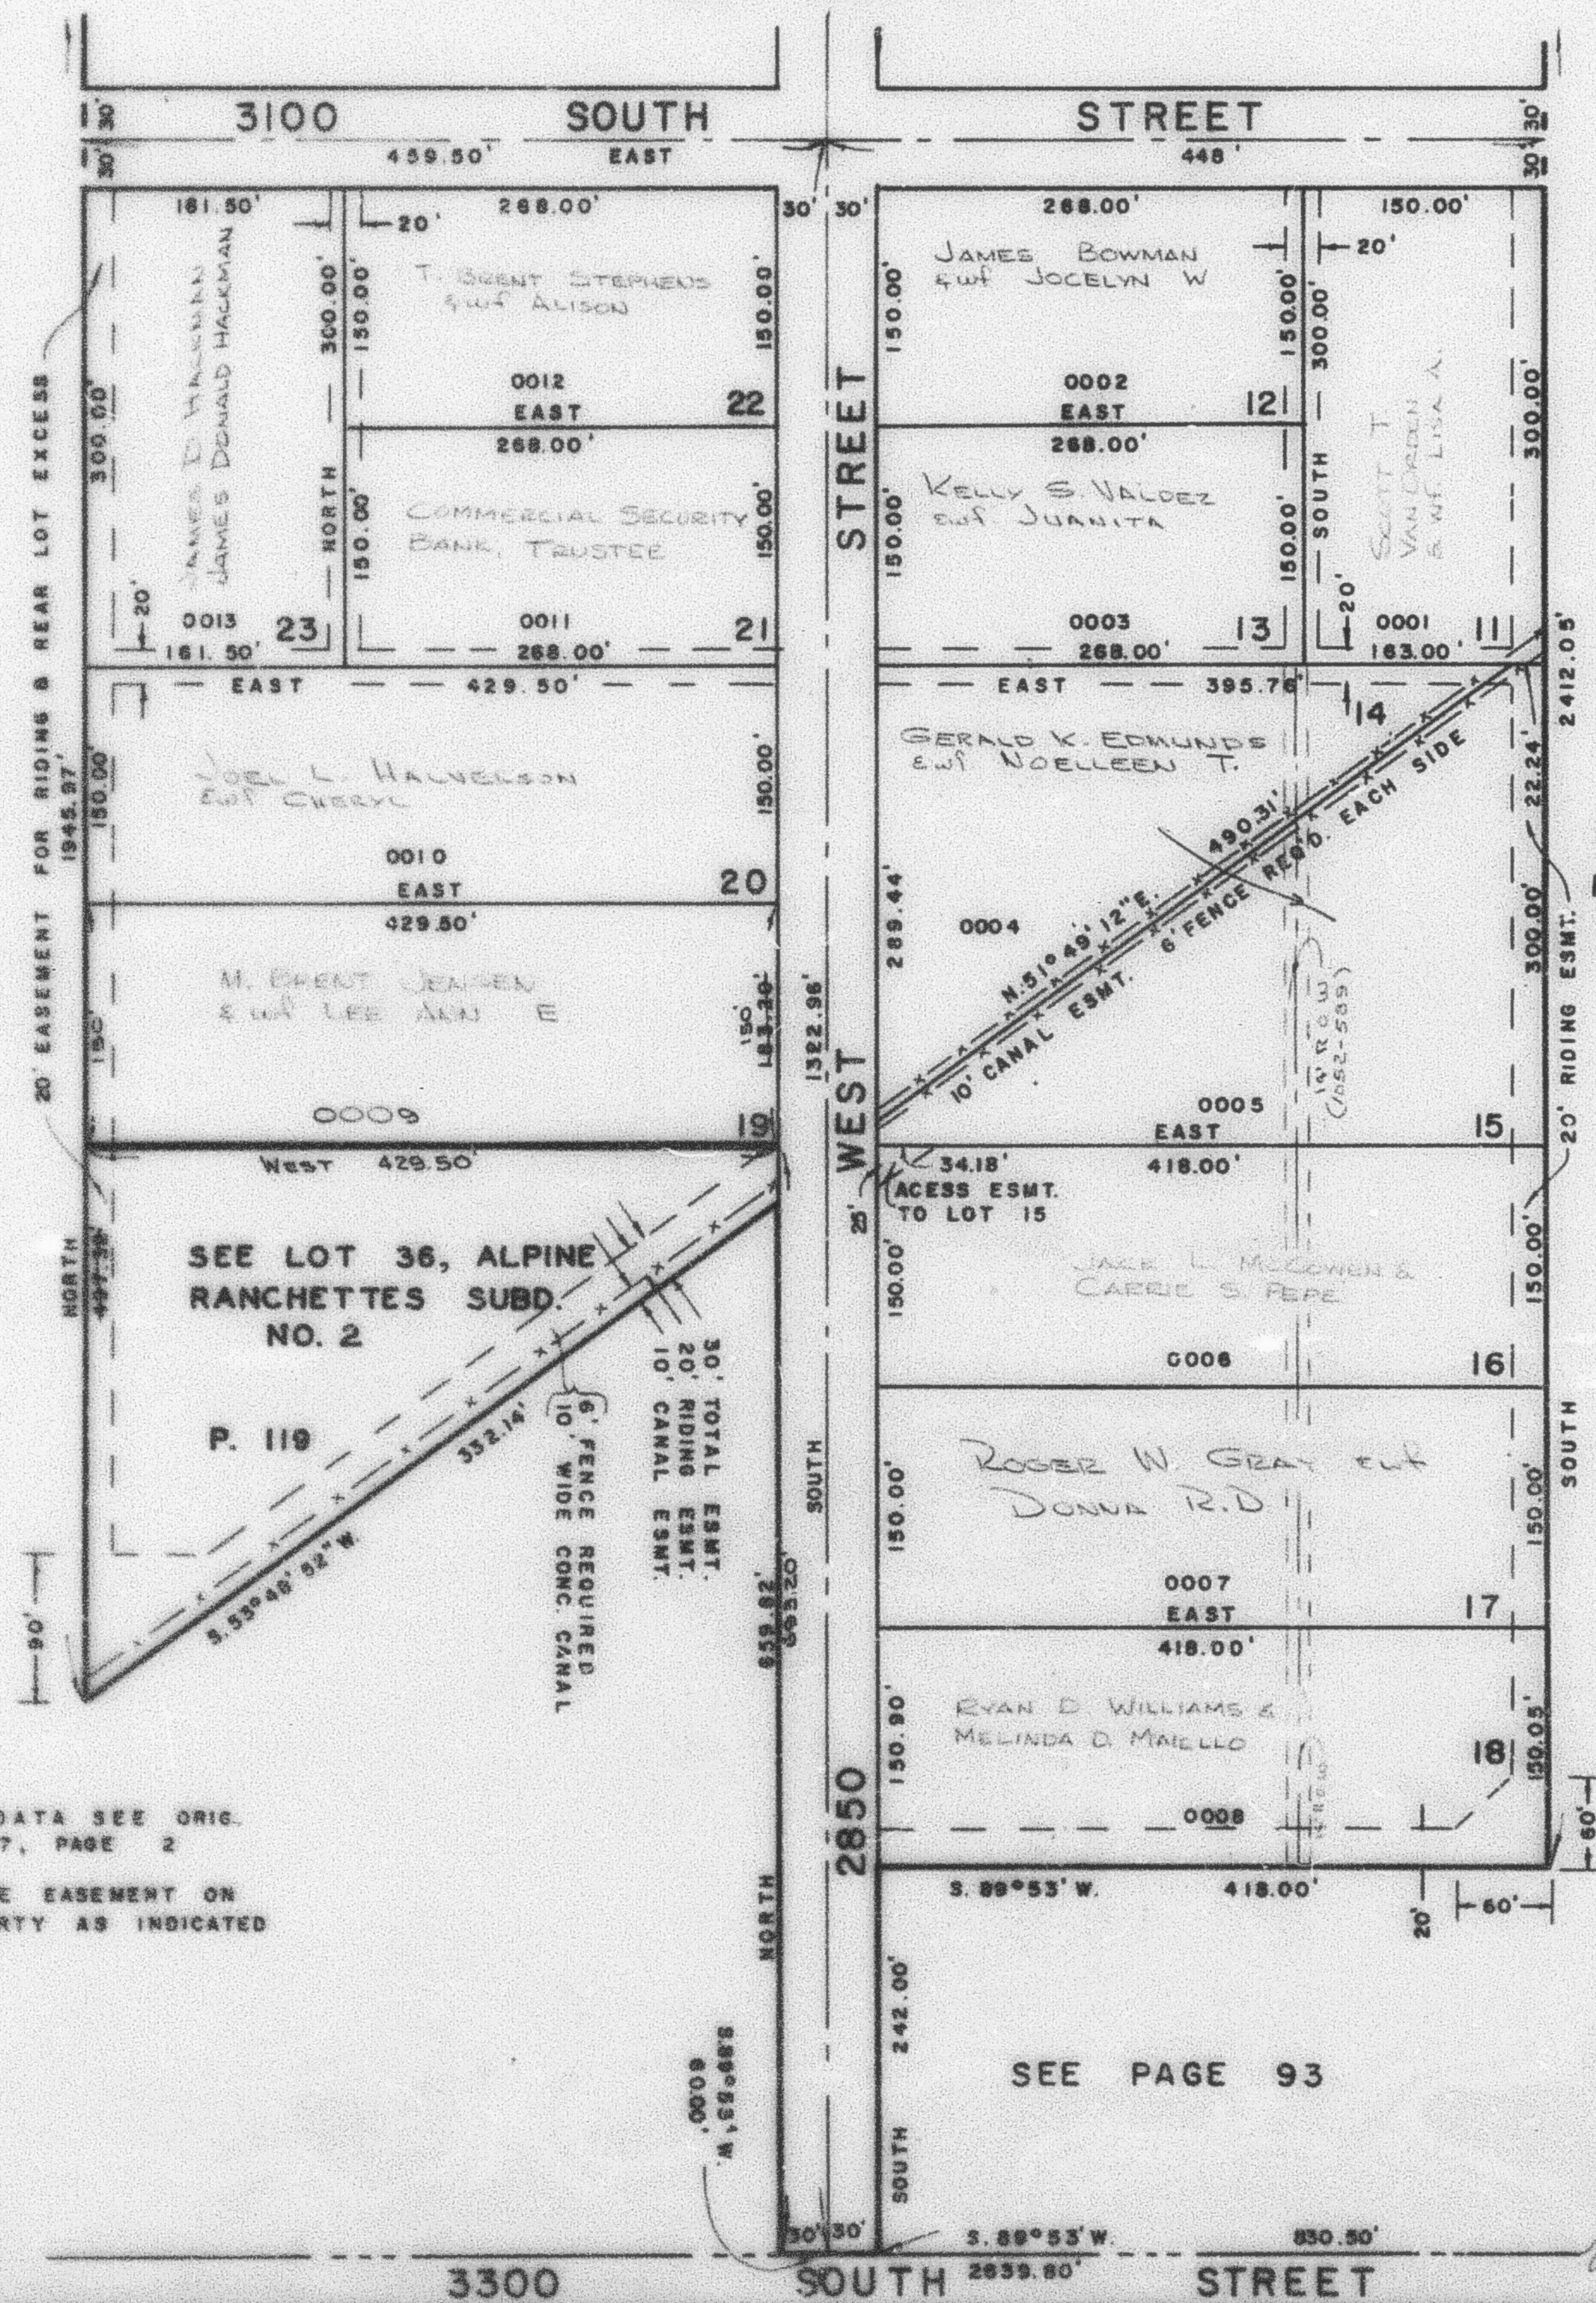

FOR COMPLETE ENG. DATA SEE ORIG.
 DED. PLAT IN BOOK 17, PAGE 2

10' UTILITY & DRAINAGE EASEMENT ON
 EACH SIDE OF PROPERTY AS INDICATED
 BY DASHED LINES

SEE PAGE 93

S.E. COR. SEC. 34

W.F.J. 7-71