

PART OF THE S.E. 1/4, SEC. 34, T.6N., R.2W., S.L.B. & M.

109

# ALPINE RANCHETTES SUBDIVISION


## LOTS 11-23

IN WEST HAVEN CITY

SCALE 1" = 100'

TAXING UNIT: 291

SEE PAGE 108

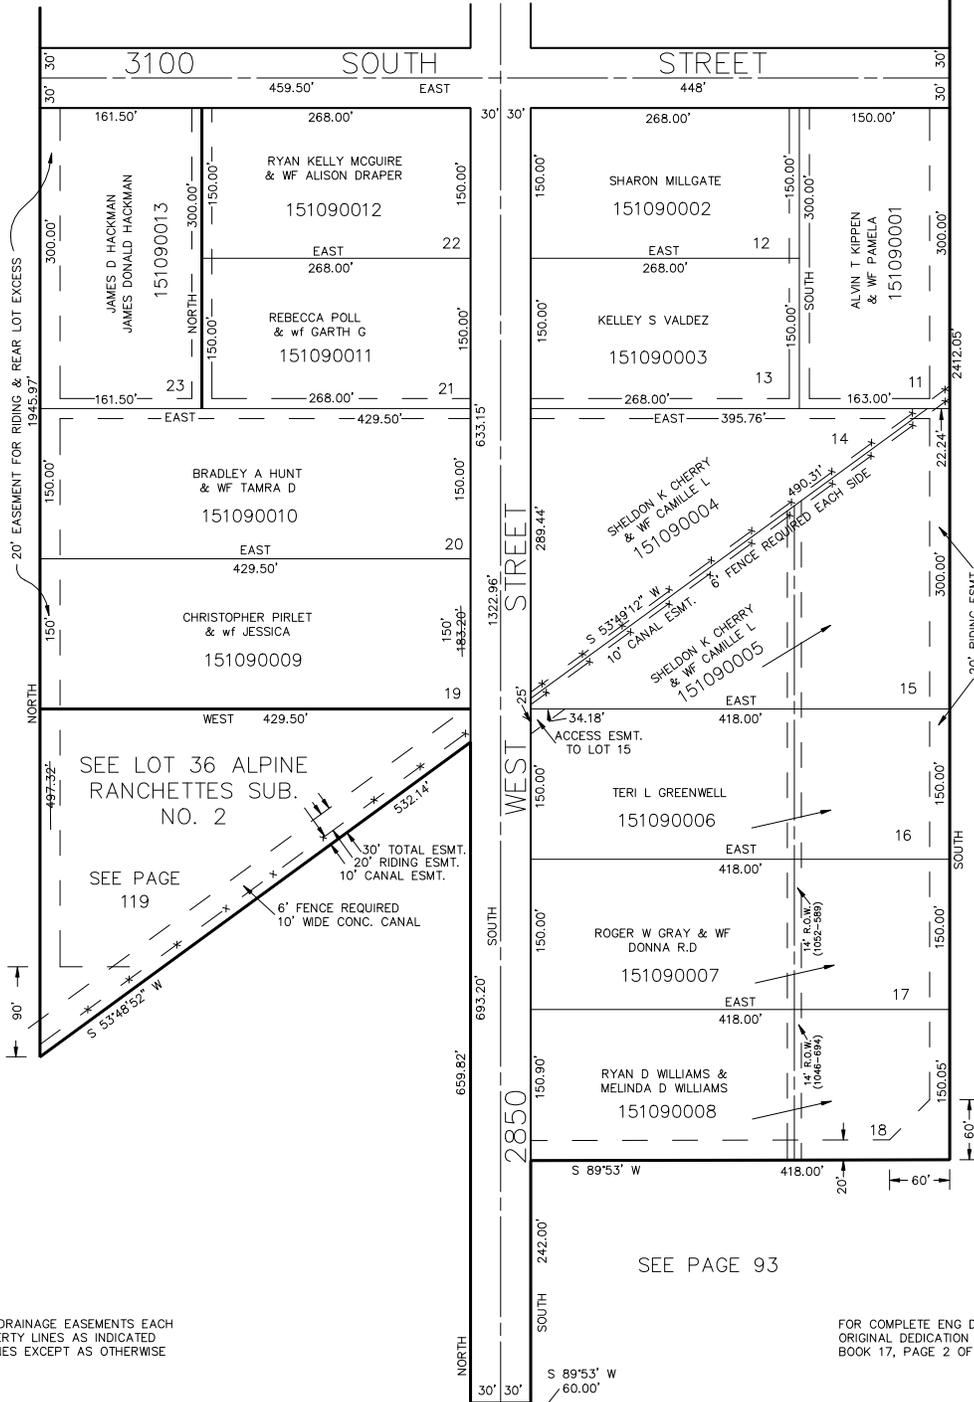

SEE PAGE 93

SEE PAGE 93

SEE PAGE 93

10' UTILITY & DRAINAGE EASEMENTS EACH  
 SIDE OF PROPERTY LINES AS INDICATED  
 BY DASHED LINES EXCEPT AS OTHERWISE  
 SHOWN.

FOR COMPLETE ENG DATA SEE  
 ORIGINAL DEDICATION PLAT IN  
 BOOK 17, PAGE 2 OF RECORDS.