

PART OF S.W. 1/4 SEC. 4, & PART OF S.E. 1/4 SEC. 5, T. 6 N., R. 2 W., S.L. B & M.

110

PIONEER VILLAGE NO. 2

LOTS 15-18, 40-45
IN PLAIN CITY

TAXING UNIT 21

PREFIX 15-110


SCALE 1" = 50'

W. 1/4 COR. SEC. 4

S. 89° 58' E.
100.00'

EXCEPT WHERE OTHERWISE SHOWN
ALL LOTS ON EAST SIDE OF LINE
ARE OWNED BY:
SADAO MIYA AKA SAM MIYA
SHIN MIYA & SHAY MIYA

EXCEPT WHERE OTHERWISE
SHOWN ALL LOTS ON
THIS SIDE OF LINE
ARE OWNED BY:
SADAO MIYA AKA
SHIN MIYA &
SHAY MIYA

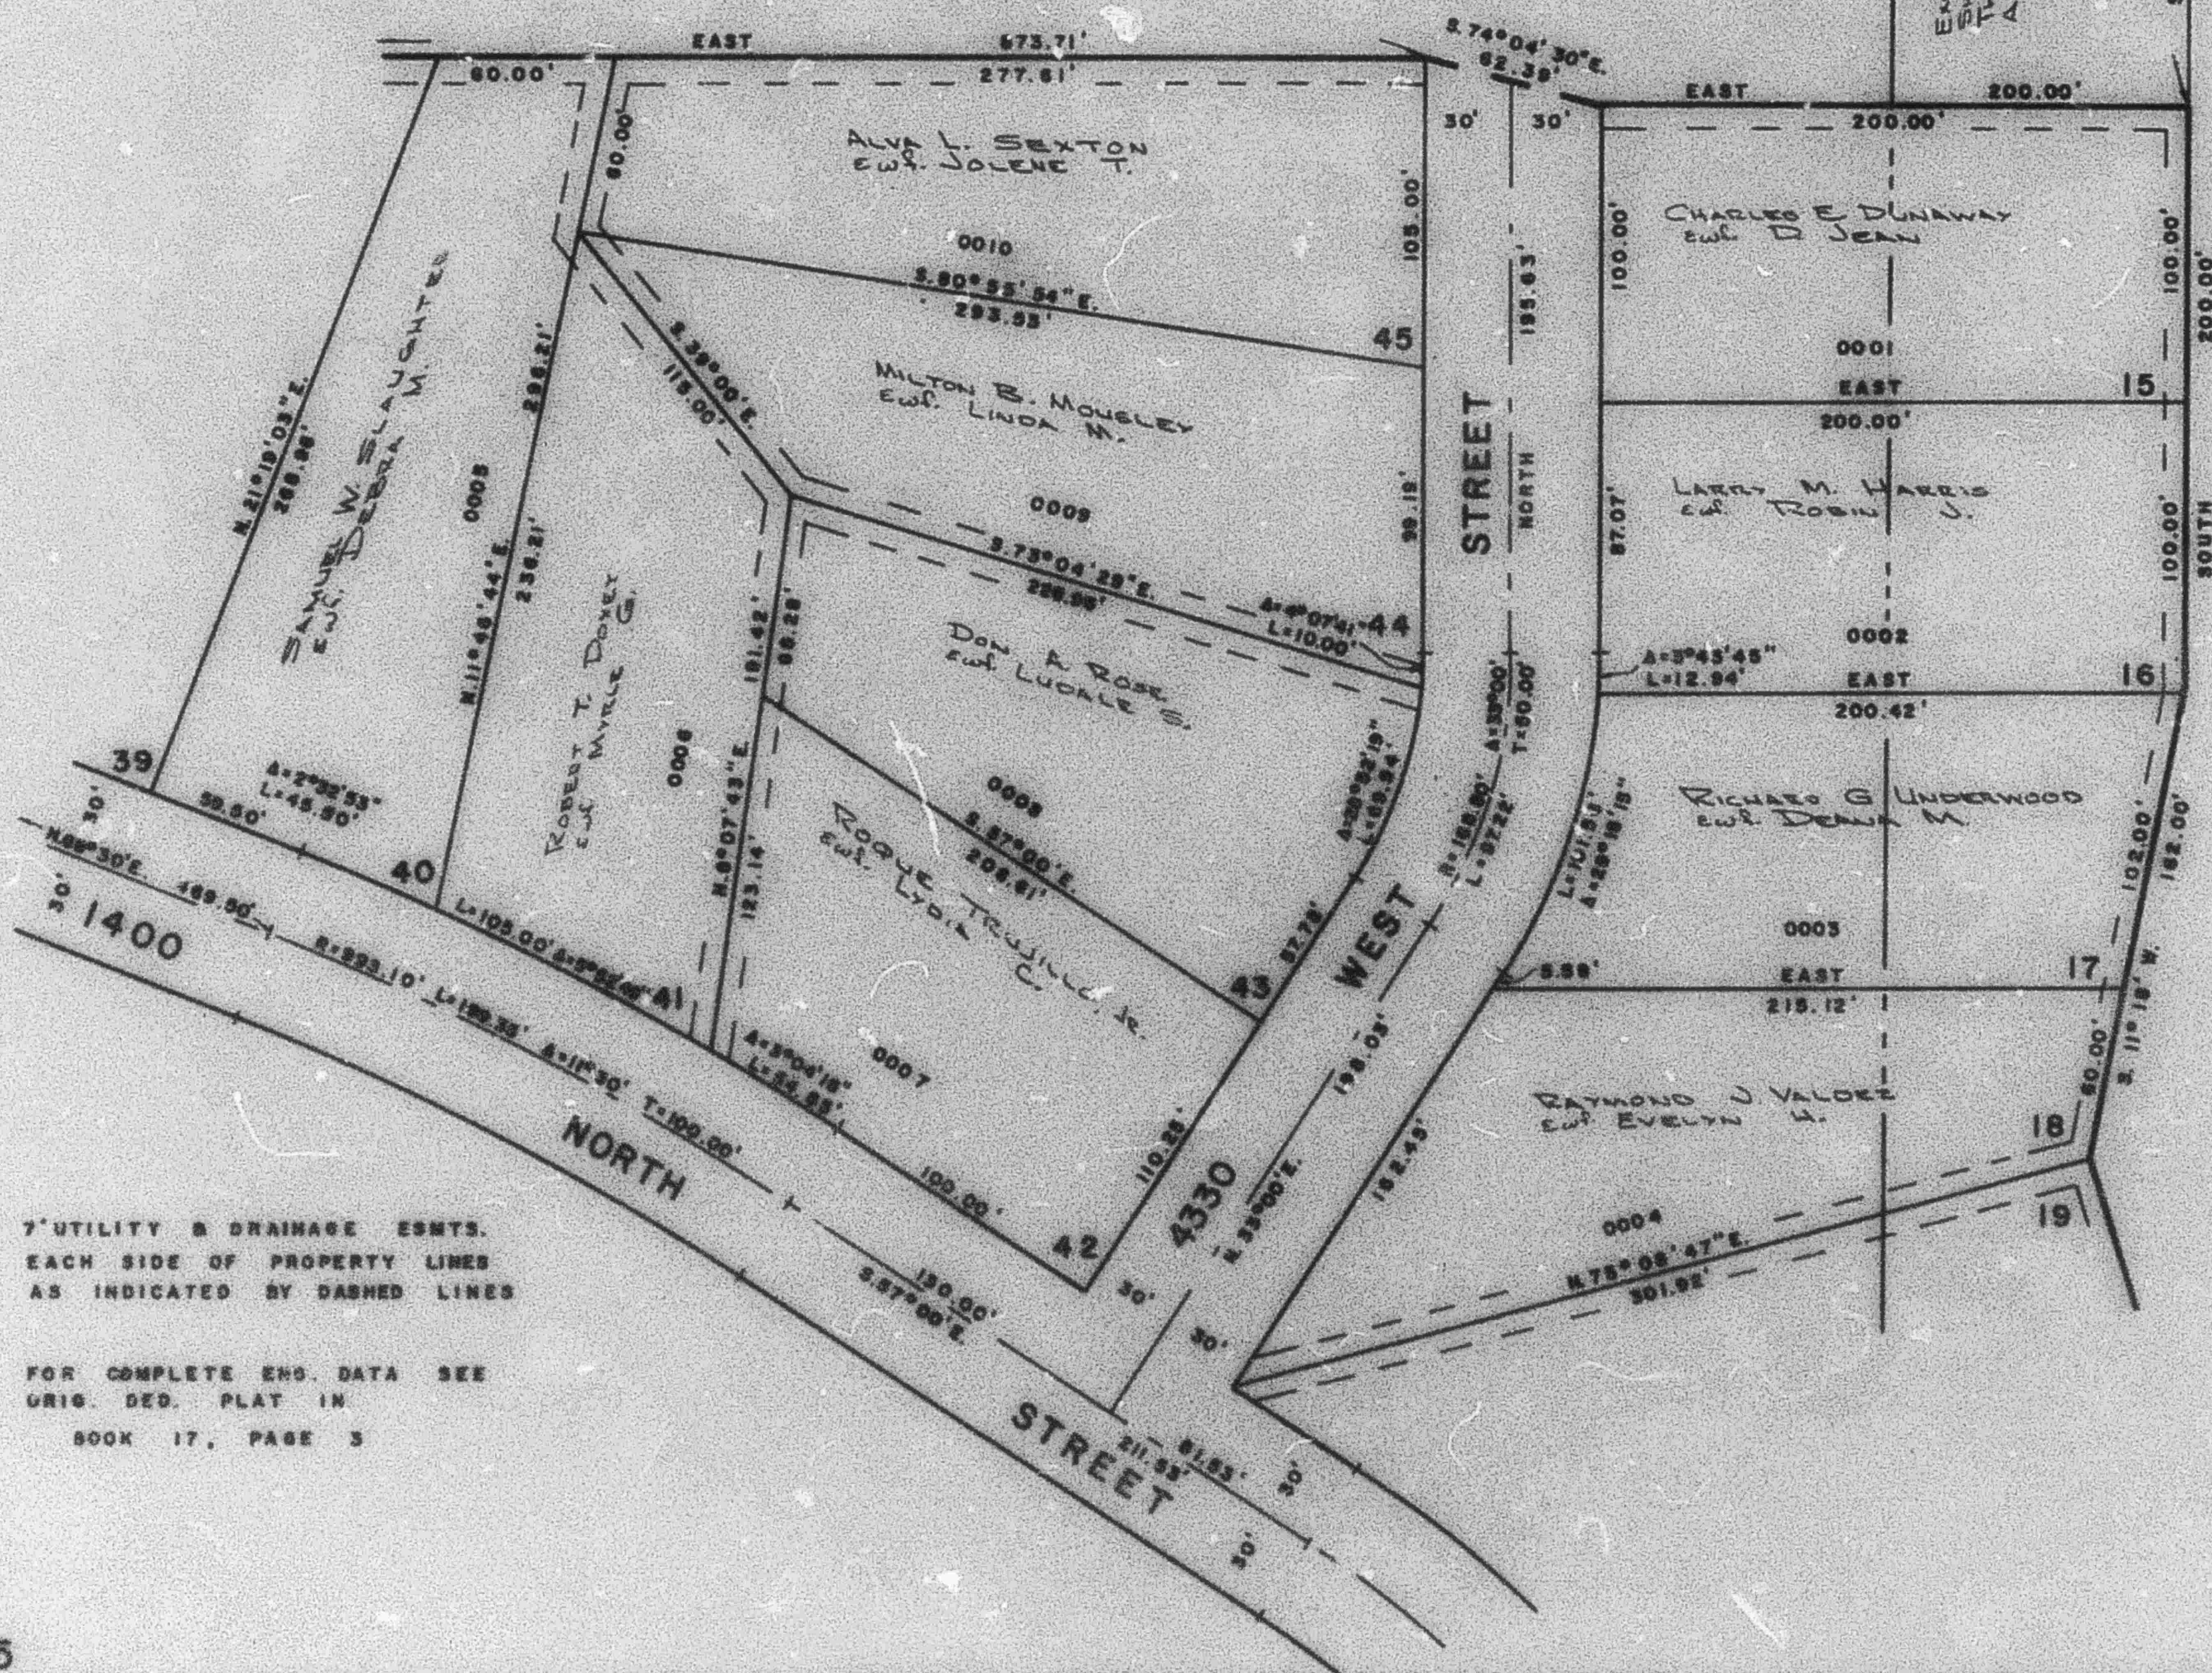

W.F.J. 8-71