

PART OF S.W. 1/4 SEC. 4, & PART OF S.E. 1/4 SEC. 5, T. 6 N., R. 2 W., S.L.B. & M.

110


PIONEER VILLAGE NO. 2

LOTS 15-18, 40-45
IN PLAIN CITY

TAXING UNIT 21

PREFIX: 15 - 110


SCALE 1" = 50'

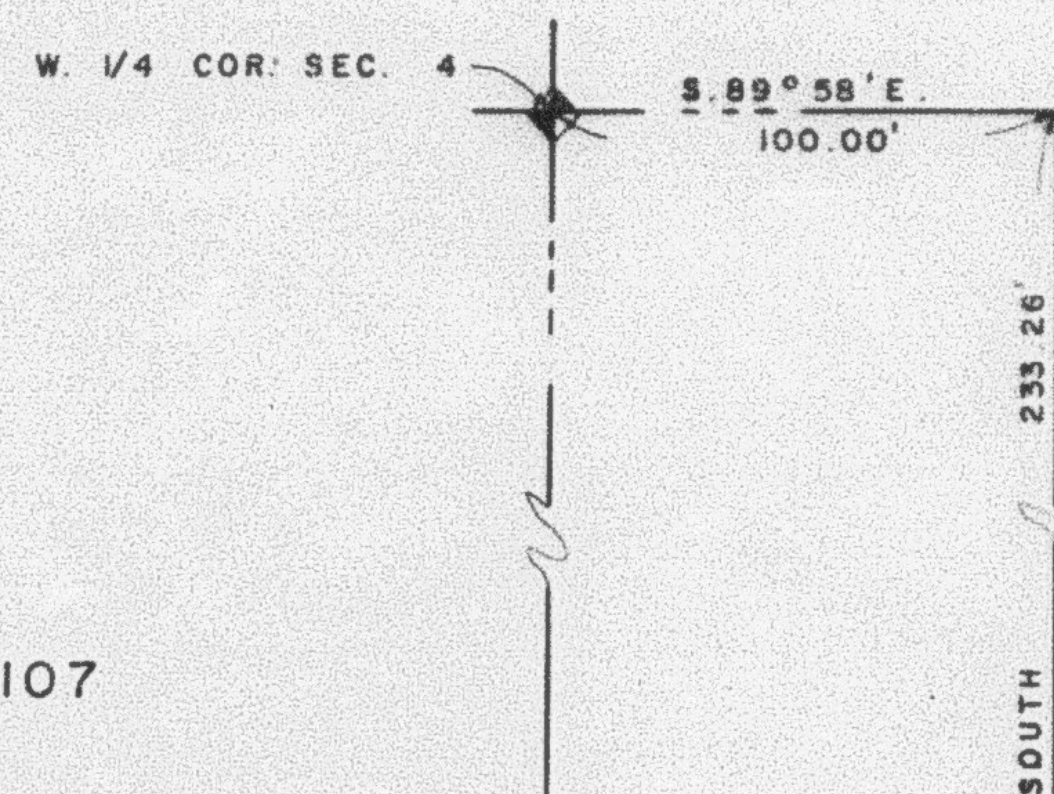

SEE PAGE 107

SEE PAGE
112

SEE PAGE
114

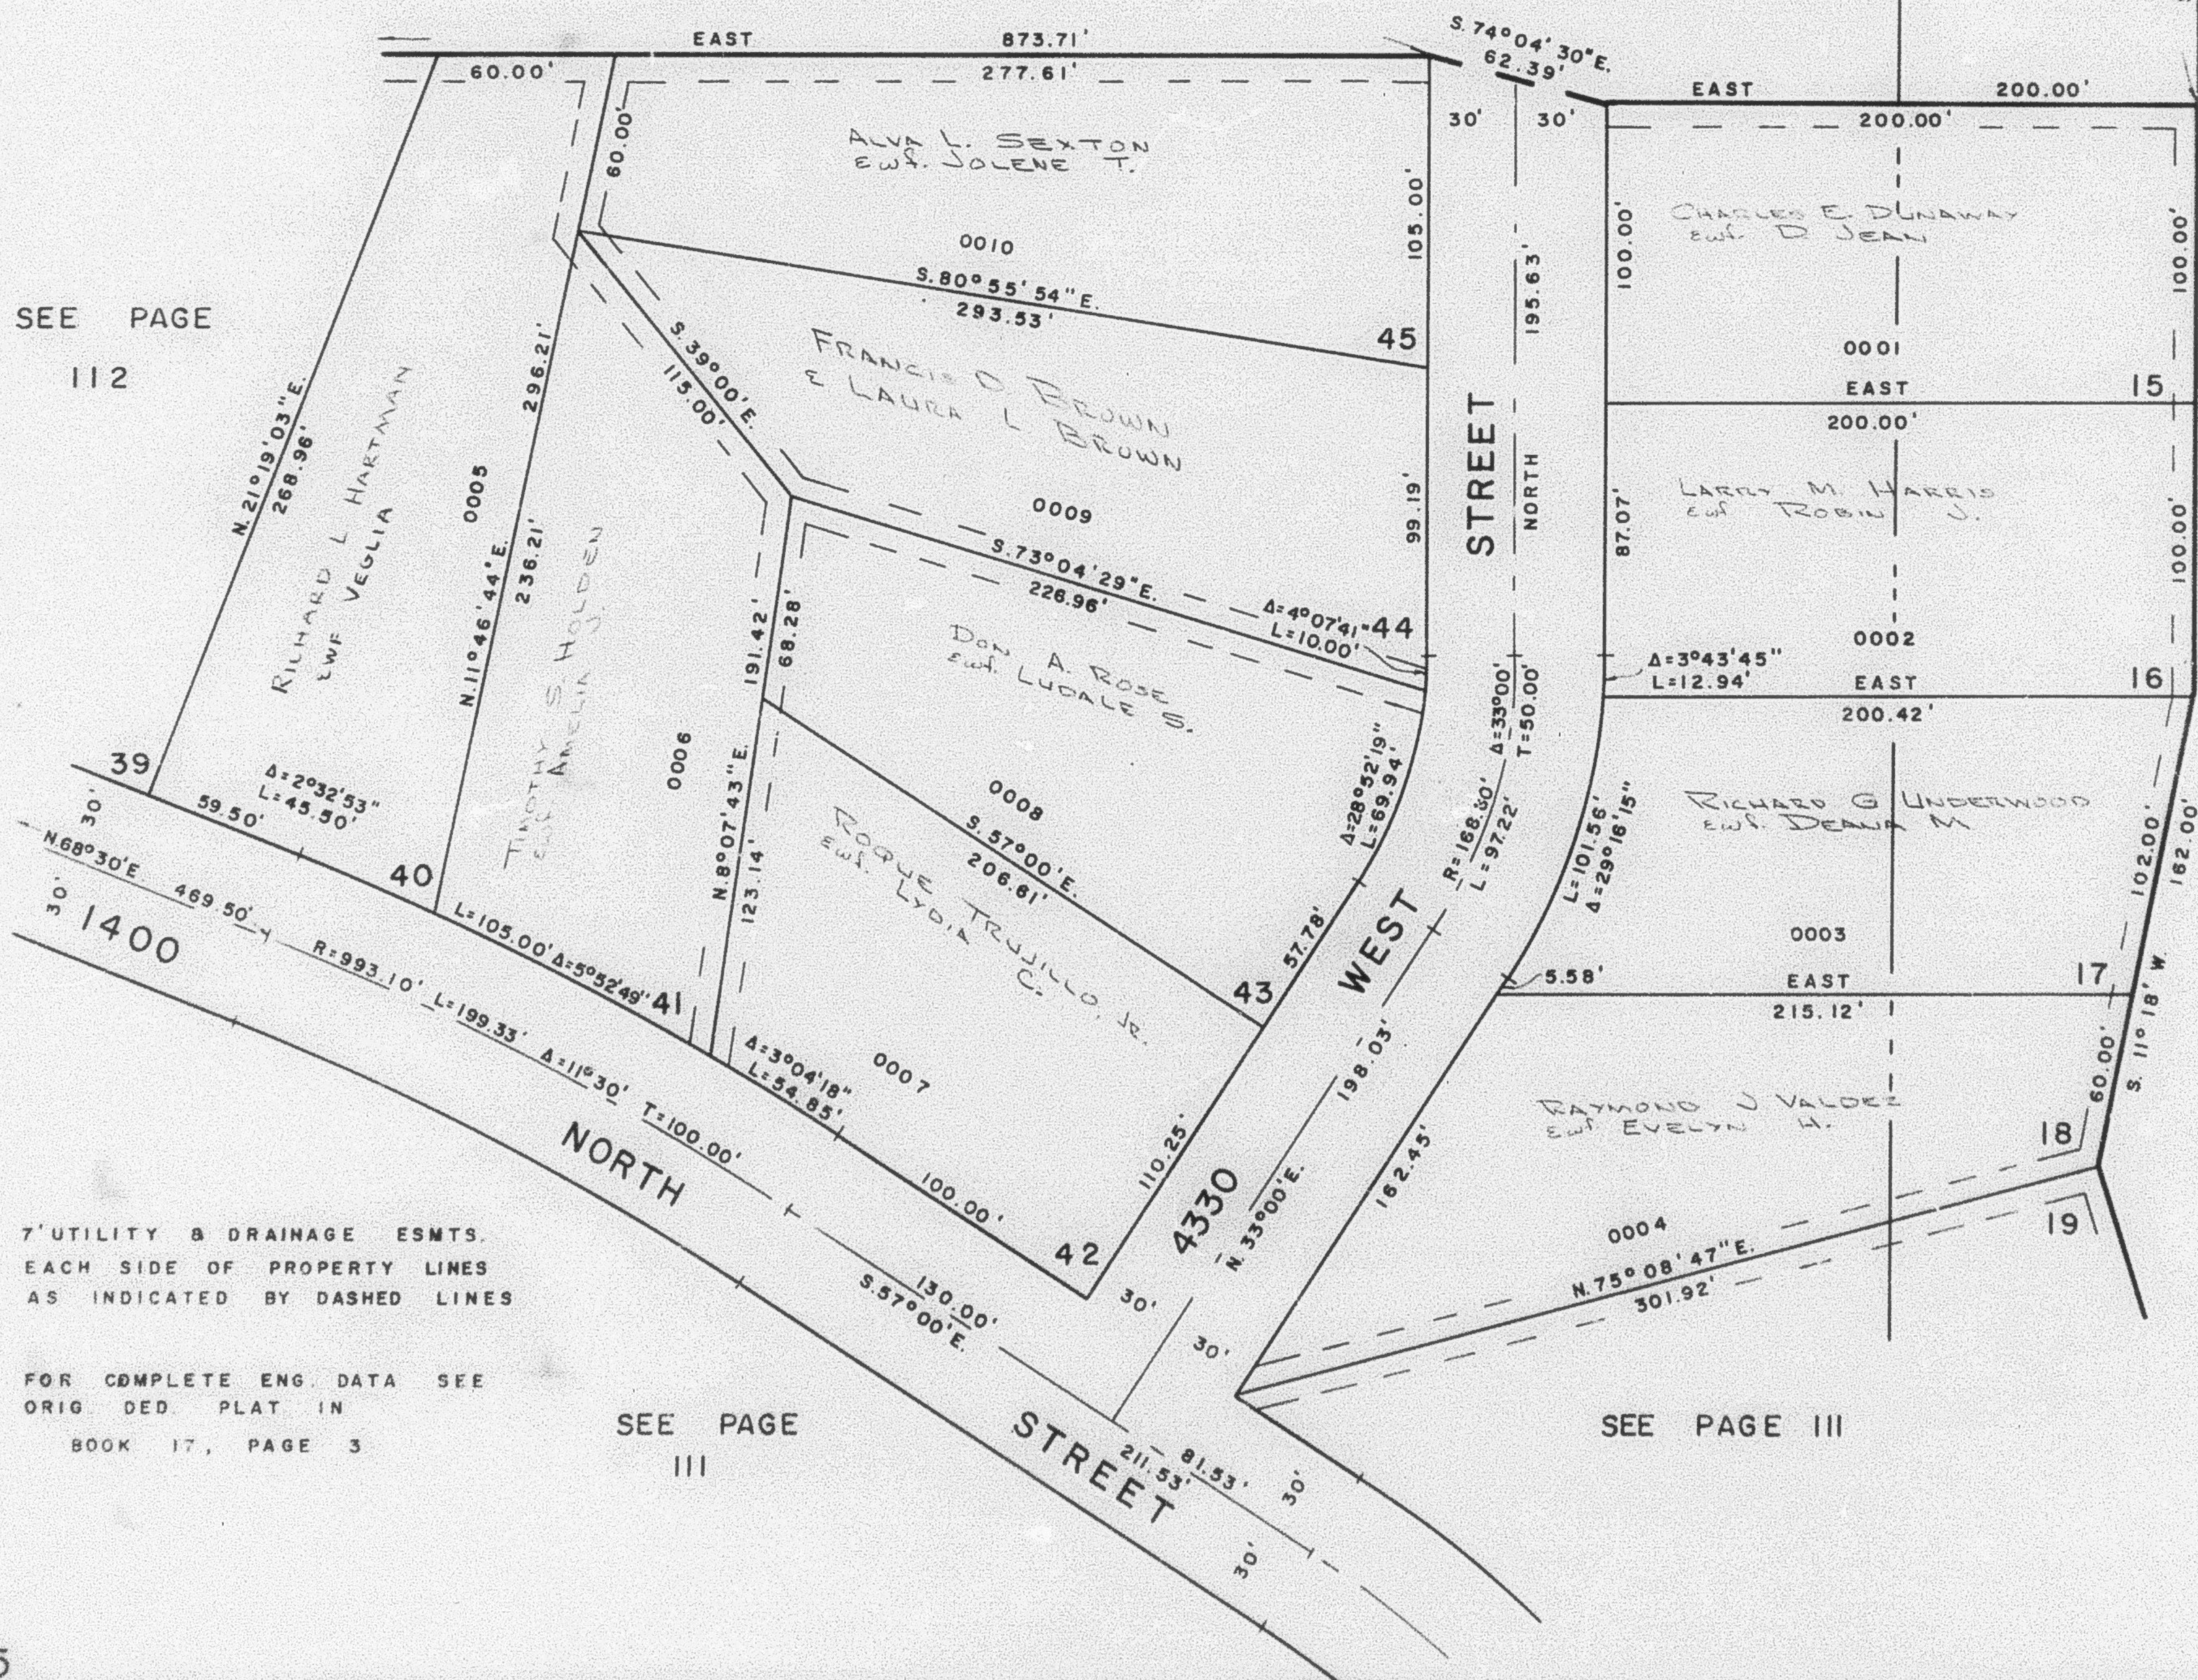

7' UTILITY & DRAINAGE ESMTS.
EACH SIDE OF PROPERTY LINES
AS INDICATED BY DASHED LINES

FOR COMPLETE ENG. DATA SEE
ORIG. DED. PLAT IN
BOOK 17, PAGE 3

SEE PAGE
111

SEE PAGE 111