

PART OF S.W. 1/4 SEC. 4, & PART OF S.E. 1/4 SEC. 5, T.6N., R.2W., S.L.B. & M.

110


PIONEER VILLAGE NO. 2

LOTS 15-18, 40-45


TAXING UNIT: 21

IN PLAIN CITY
SCALE 1" = 50'

SEE PAGE 107

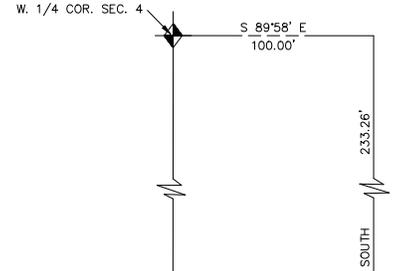

SEE PAGE 112

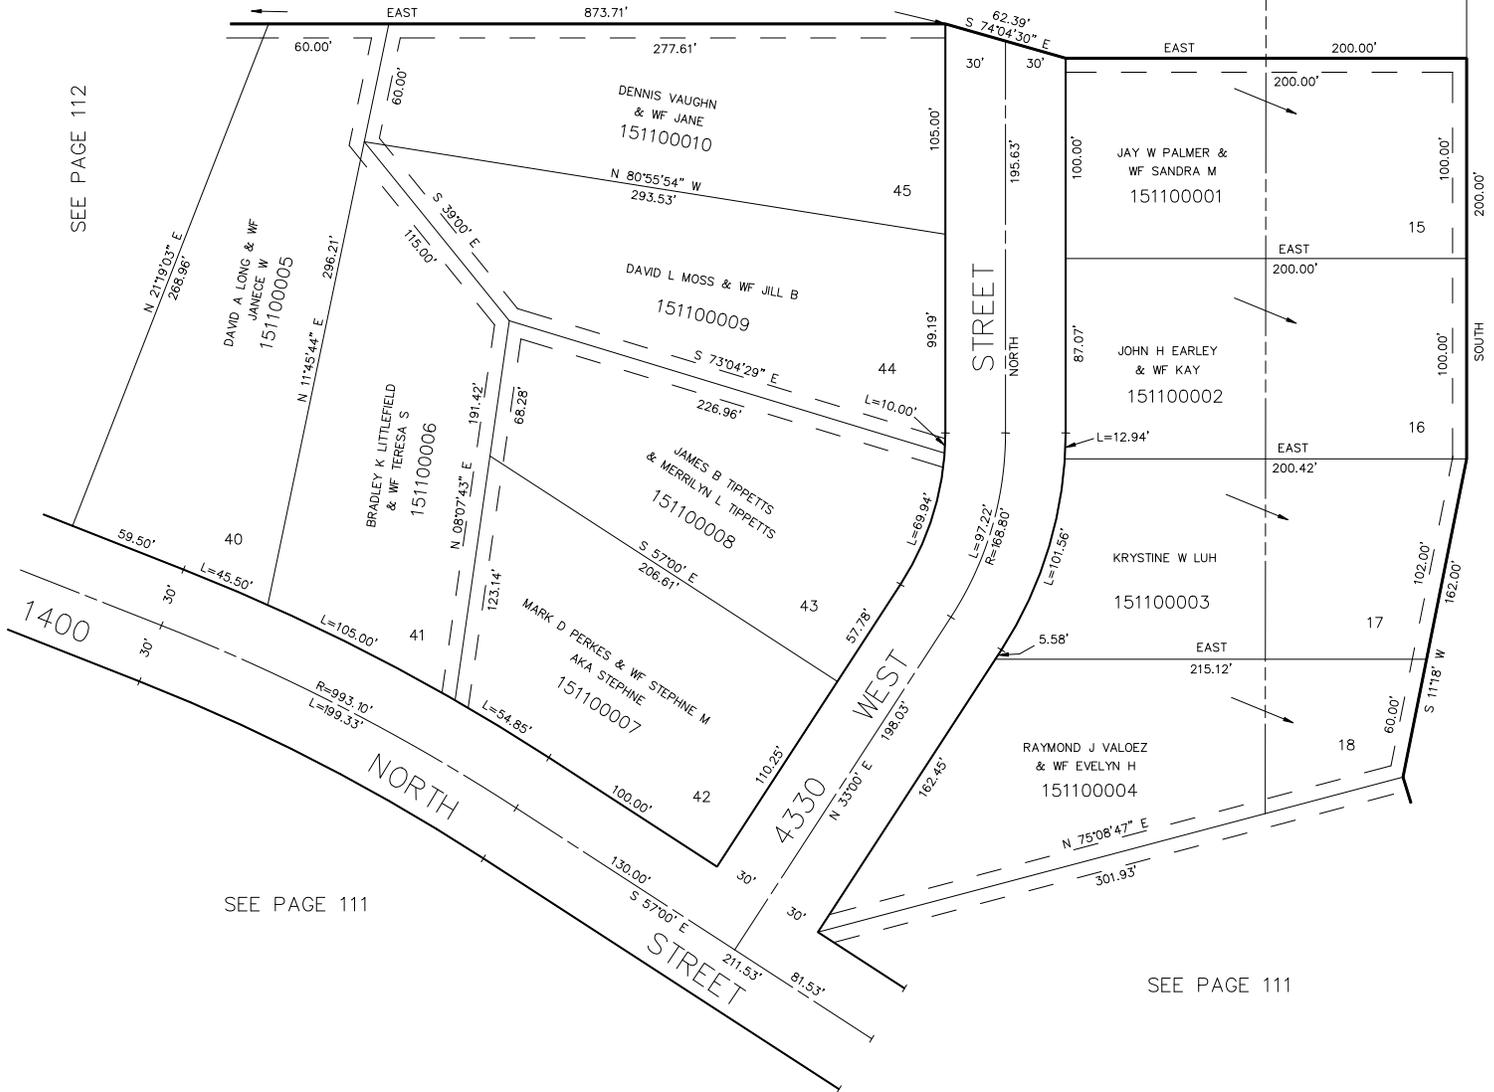

SEE PAGE 111

SEE PAGE 111

SEE PAGE 114

7' UTILITY & DRAINAGE EASEMENTS EACH SIDE OF PROPERTY LINES AS INDICATED BY DASHED LINES EXCEPT AS OTHERWISE SHOWN.

FOR COMPLETE ENG DATA SEE ORIGINAL DEDICATION PLAT IN BOOK 17, PAGE 3 OF RECORDS.