

PART OF S.W. 1/4 SEC. 4, & PART OF S.E. 1/4 SEC. 5, T.6N., R.2W., S.L.B. & M.

110

PIONEER VILLAGE NO. 2


LOTS 15-18, 40-45

TAXING UNIT: 21


IN PLAIN CITY

SCALE 1" = 50'

SEE PAGE 107

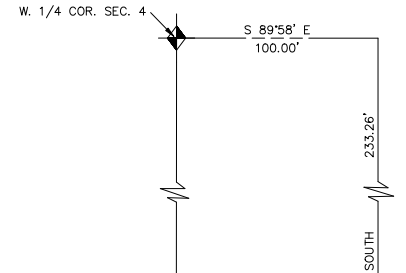

SEE PAGE 112

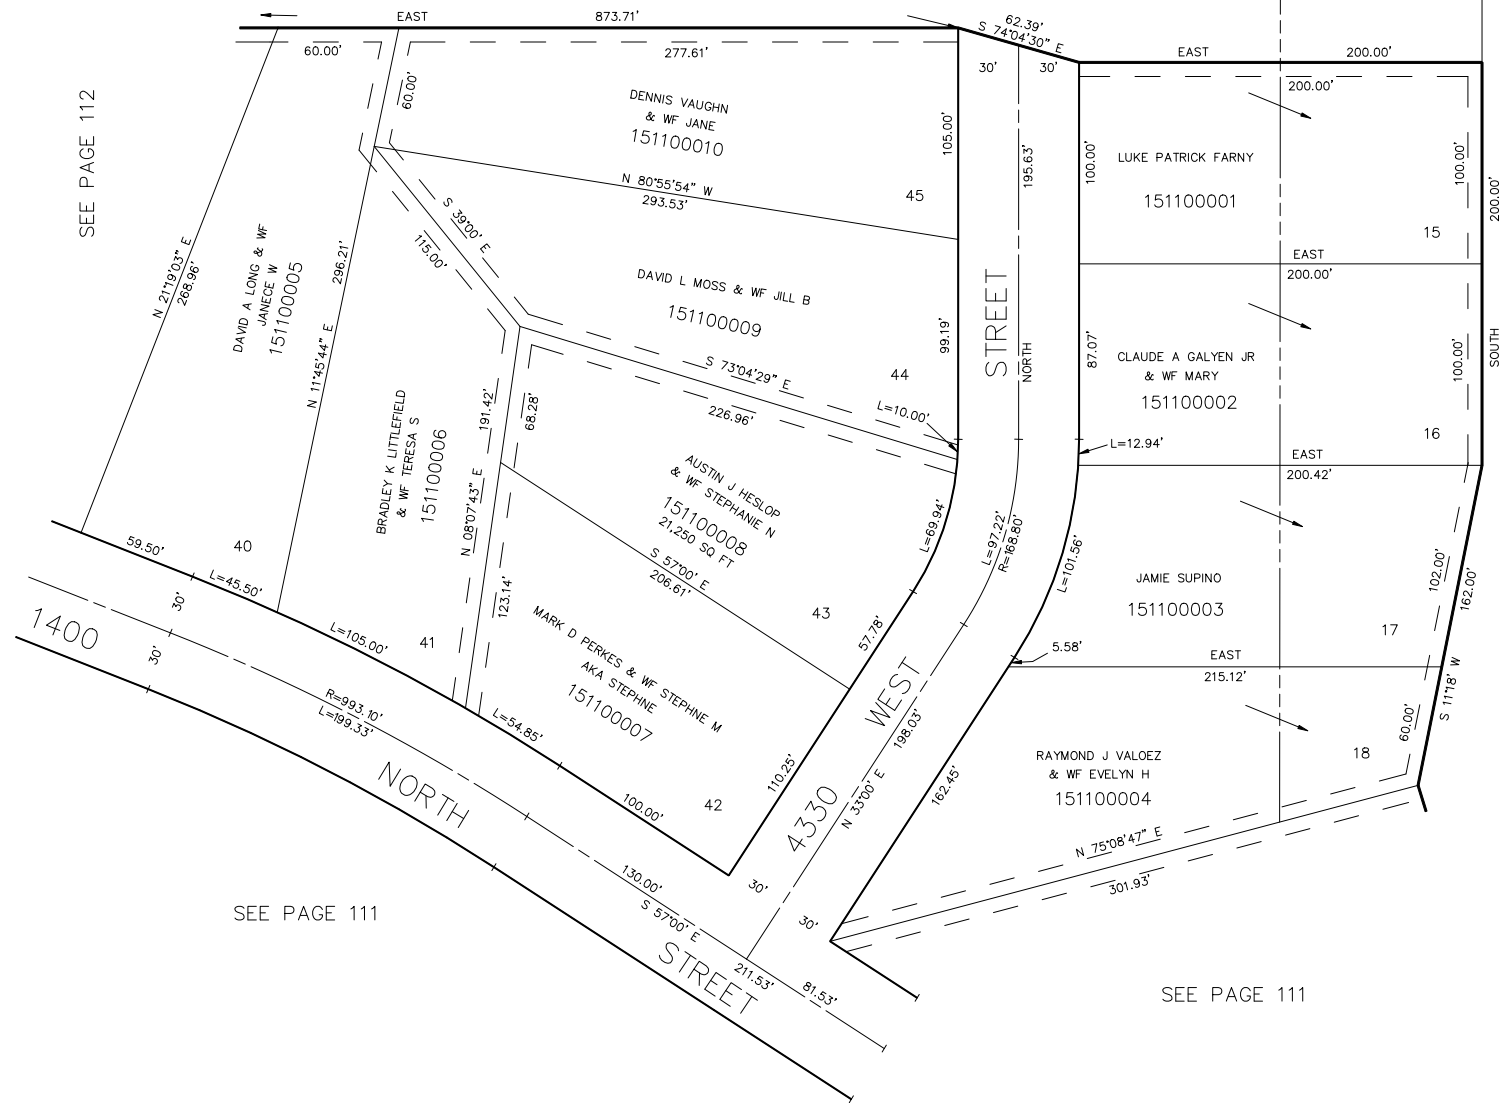

SEE PAGE 114

SEE PAGE 111

SEE PAGE 111

7' UTILITY & DRAINAGE EASEMENTS EACH
SIDE OF PROPERTY LINES AS INDICATED
BY DASHED LINES EXCEPT AS OTHERWISE
SHOWN.

FOR COMPLETE ENG DATA SEE
ORIGINAL DEDICATION PLAT IN
BOOK 17, PAGE 3 OF RECORDS.