

PART OF S. W. 1/4 SEC. 4, & PART OF S. E. 1/4 SEC. 5, T. 6 N., R. 2 W., S. L. B. & M.

III

PIONEER VILLAGE NO. 2

LOTS 19 - 28
IN PLAIN CITY

TAXING UNIT: 21

PREFIX: 15 - III

SCALE 1" = 50'

SEE PAGE 110

SEE PAGE


112

SEE PAGE

114

SEE PAGE

115

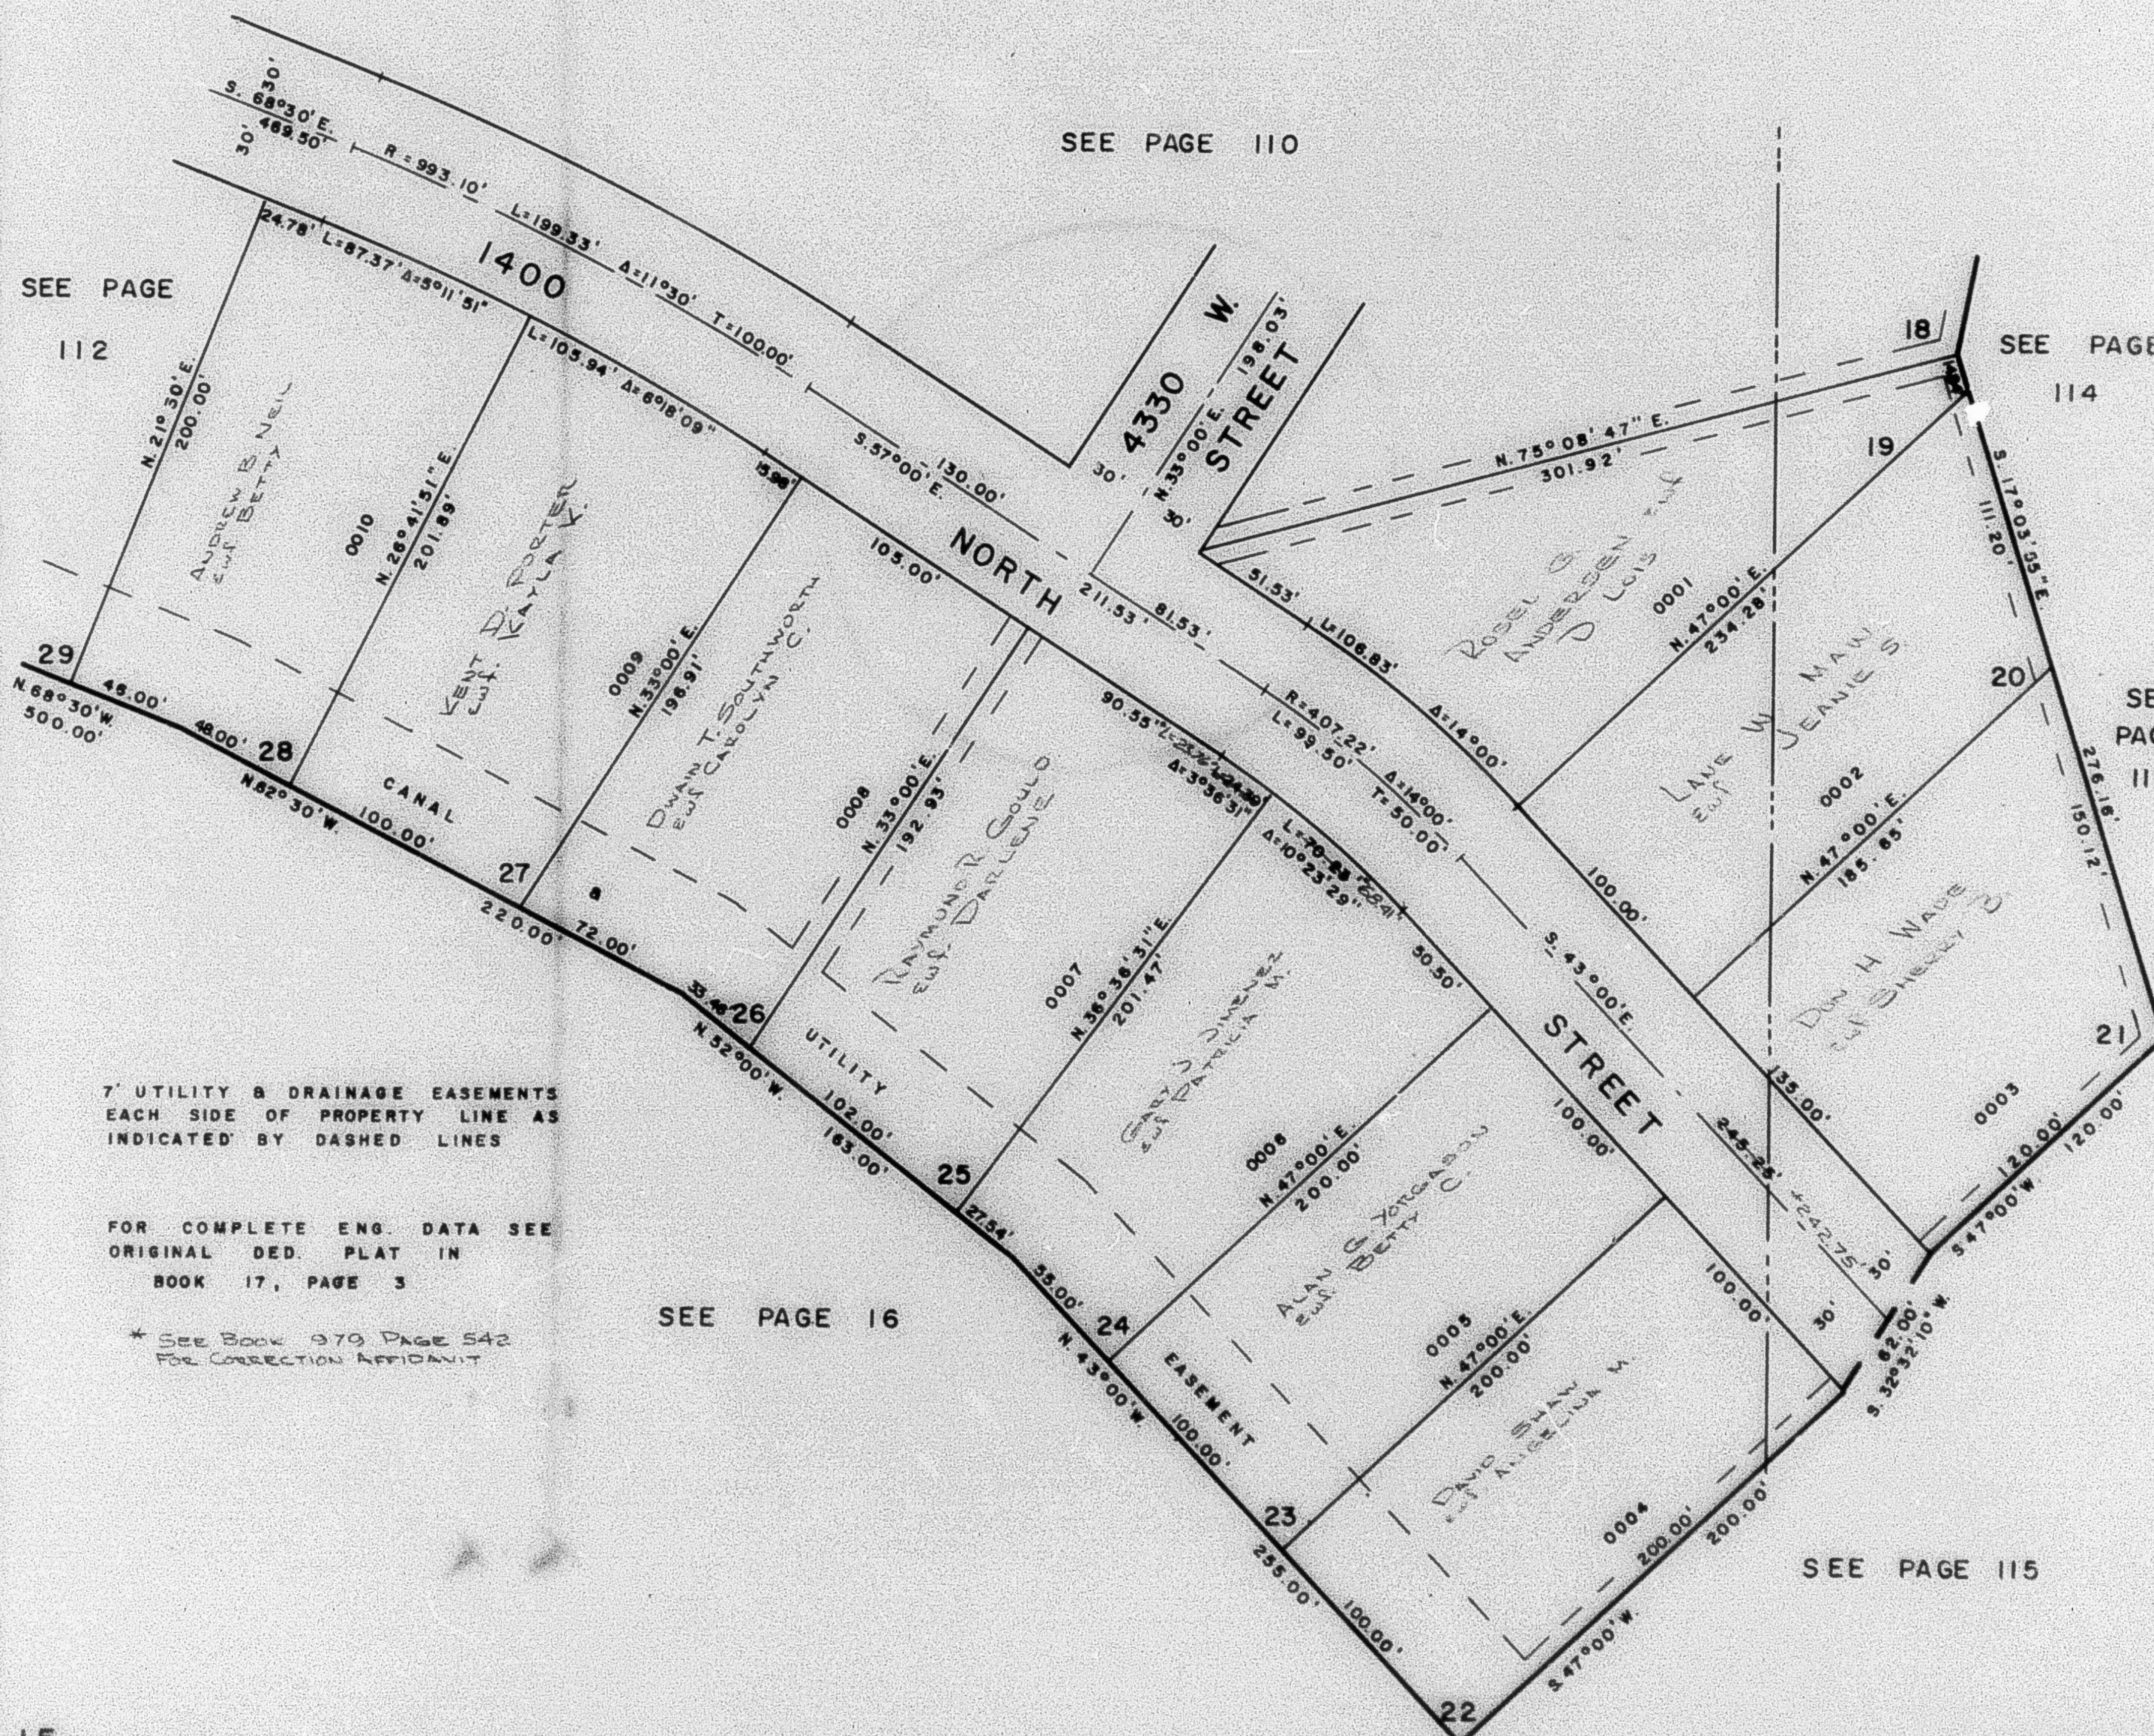

7' UTILITY & DRAINAGE EASEMENTS
EACH SIDE OF PROPERTY LINE AS
INDICATED BY DASHED LINES

FOR COMPLETE ENG. DATA SEE
ORIGINAL DED. PLAT IN
BOOK 17, PAGE 3

* SEE BOOK 979 PAGE 542
FOR CORRECTION AFFIDAVIT

SEE PAGE 16

SEE PAGE 115