

PART OF S.W. 1/4 SEC. 4 & PART OF S.E. 1/4 SEC. 5, T.6N., R.2W., S.L.B. & M.

111

PIONEER VILLAGE NO. 2


LOTS 19-28

IN PLAIN CITY

SCALE 1" = 50'

TAXING UNIT: 21

SEE PAGE 110

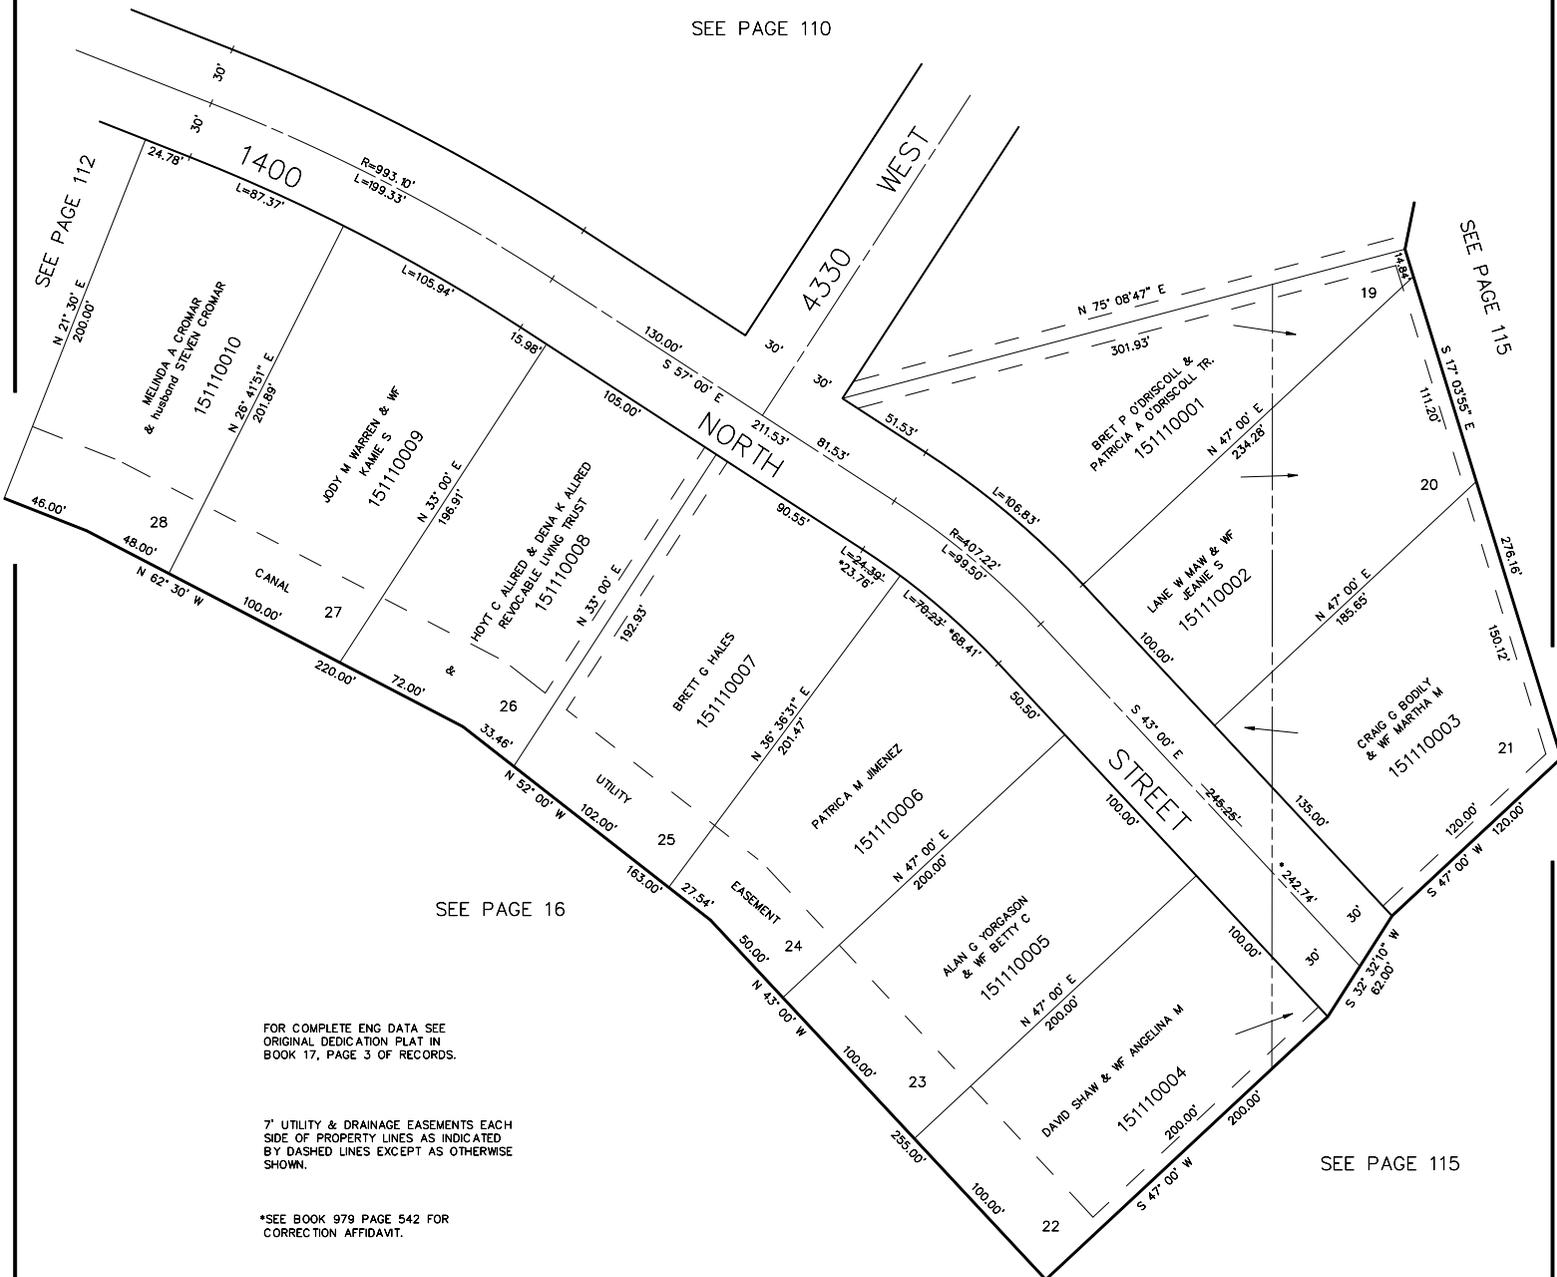

SEE PAGE 112

SEE PAGE 115

SEE PAGE 16

SEE PAGE 115

FOR COMPLETE ENG DATA SEE ORIGINAL DEDICATION PLAT IN BOOK 17, PAGE 3 OF RECORDS.

7' UTILITY & DRAINAGE EASEMENTS EACH SIDE OF PROPERTY LINES AS INDICATED BY DASHED LINES EXCEPT AS OTHERWISE SHOWN.

*SEE BOOK 979 PAGE 542 FOR CORRECTION AFFIDAVIT.