

PART OF THE S.W. 1/4 SEC. 4 & PART OF THE S.E. 1/4 SEC. 5, T.6 N., R.2 W., S.L.B. & M.

112

PIONEER VILLAGE NO. 2


LOTS 29-39

IN PLAIN CITY

SCALE 1" = 50'

TAXING UNIT: 21

SEE PAGE 107

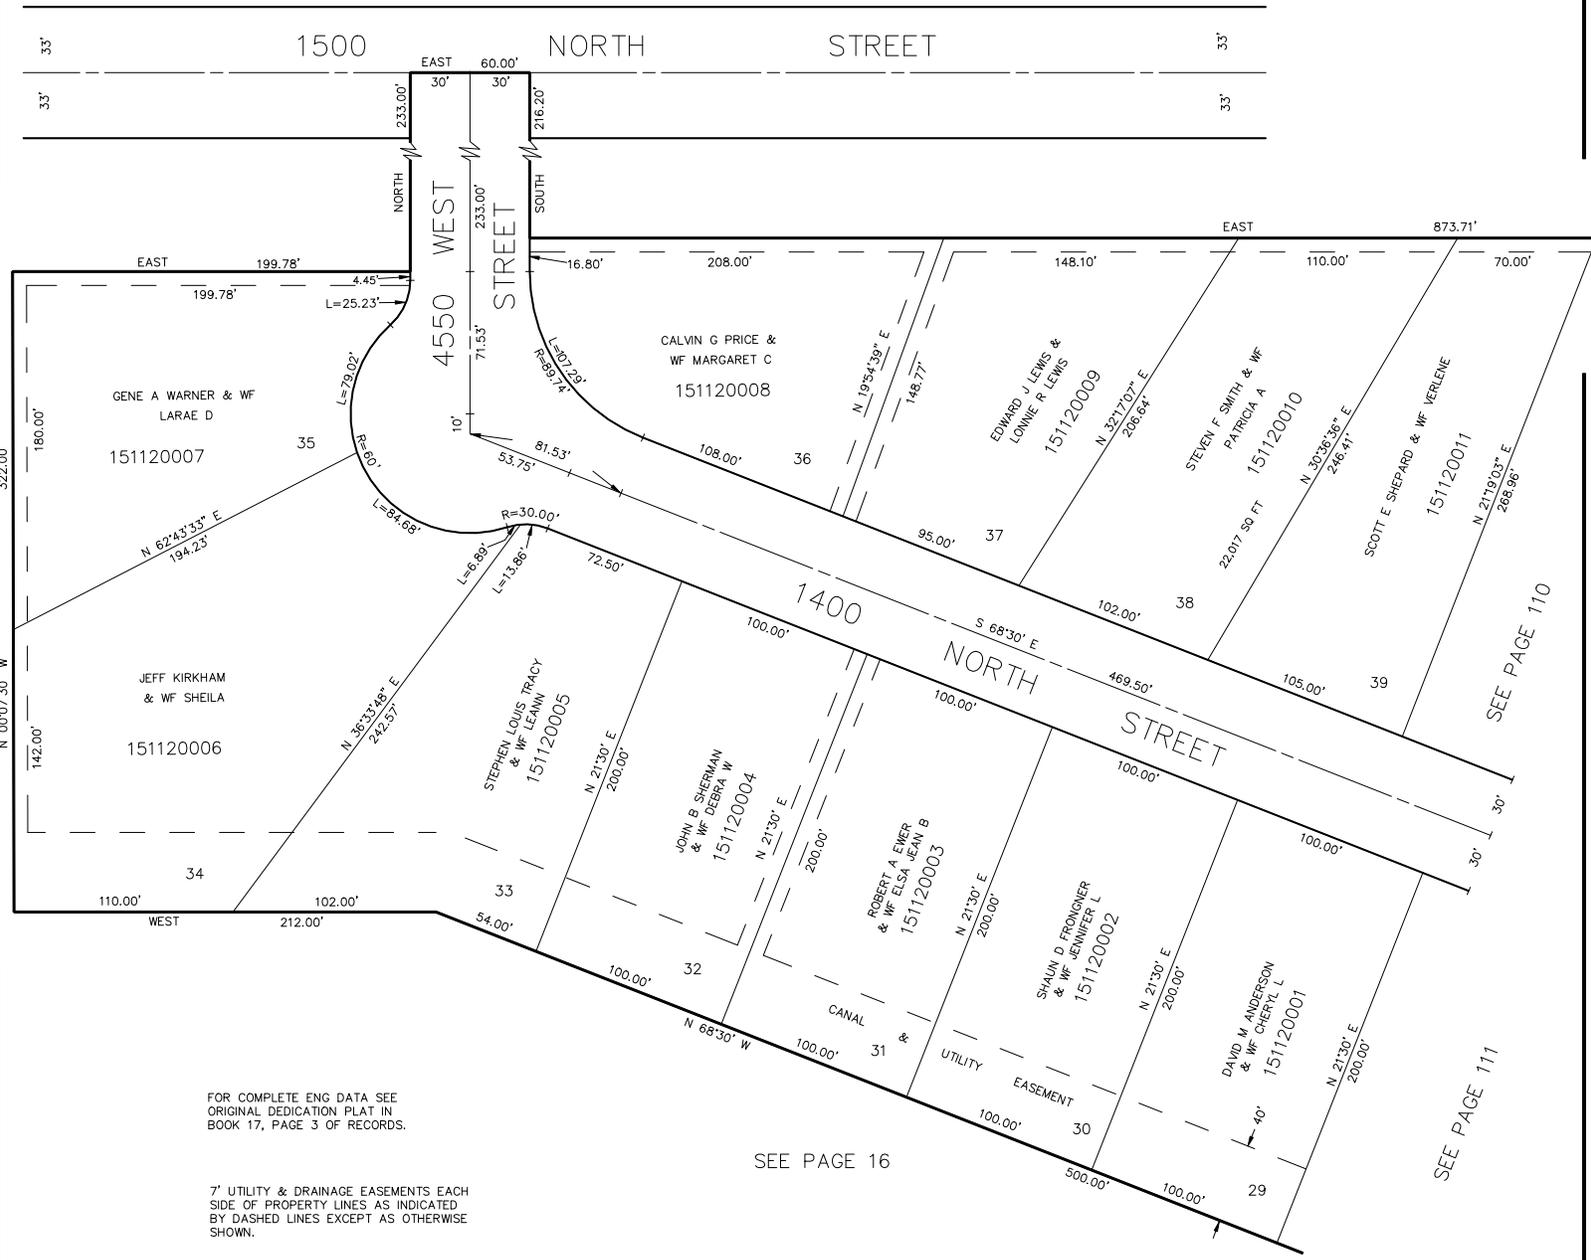

FOR COMPLETE ENG DATA SEE ORIGINAL DEDICATION PLAT IN BOOK 17, PAGE 3 OF RECORDS.

7' UTILITY & DRAINAGE EASEMENTS EACH SIDE OF PROPERTY LINES AS INDICATED BY DASHED LINES EXCEPT AS OTHERWISE SHOWN.

SEE PAGE 16

SEE PAGE 110

SEE PAGE 111