

PART OF S.W. 1/4 OF N.E. 1/4 OF SEC. 32, T.6 N., R.2 W., S.L.B. & M.

113

WEST HILLS SUBDIVISION

TAXING UNIT 119

IN WEBER COUNTY

PREFIX 15-113

SCALE 1" = 100'


EXCEPT WHERE OTHERWISE SHOWN
ALL LOTS ARE OWNED BY:

SEE PAGE 83-1

NORTH 1/4 CORNER OF
SECTION 32

NOTE: 7' UTILITY & DRAINAGE EASEMENTS
EACH SIDE OF PROPERTY LINES AS
INDICATED BY DASHED LINES

P.O.B.

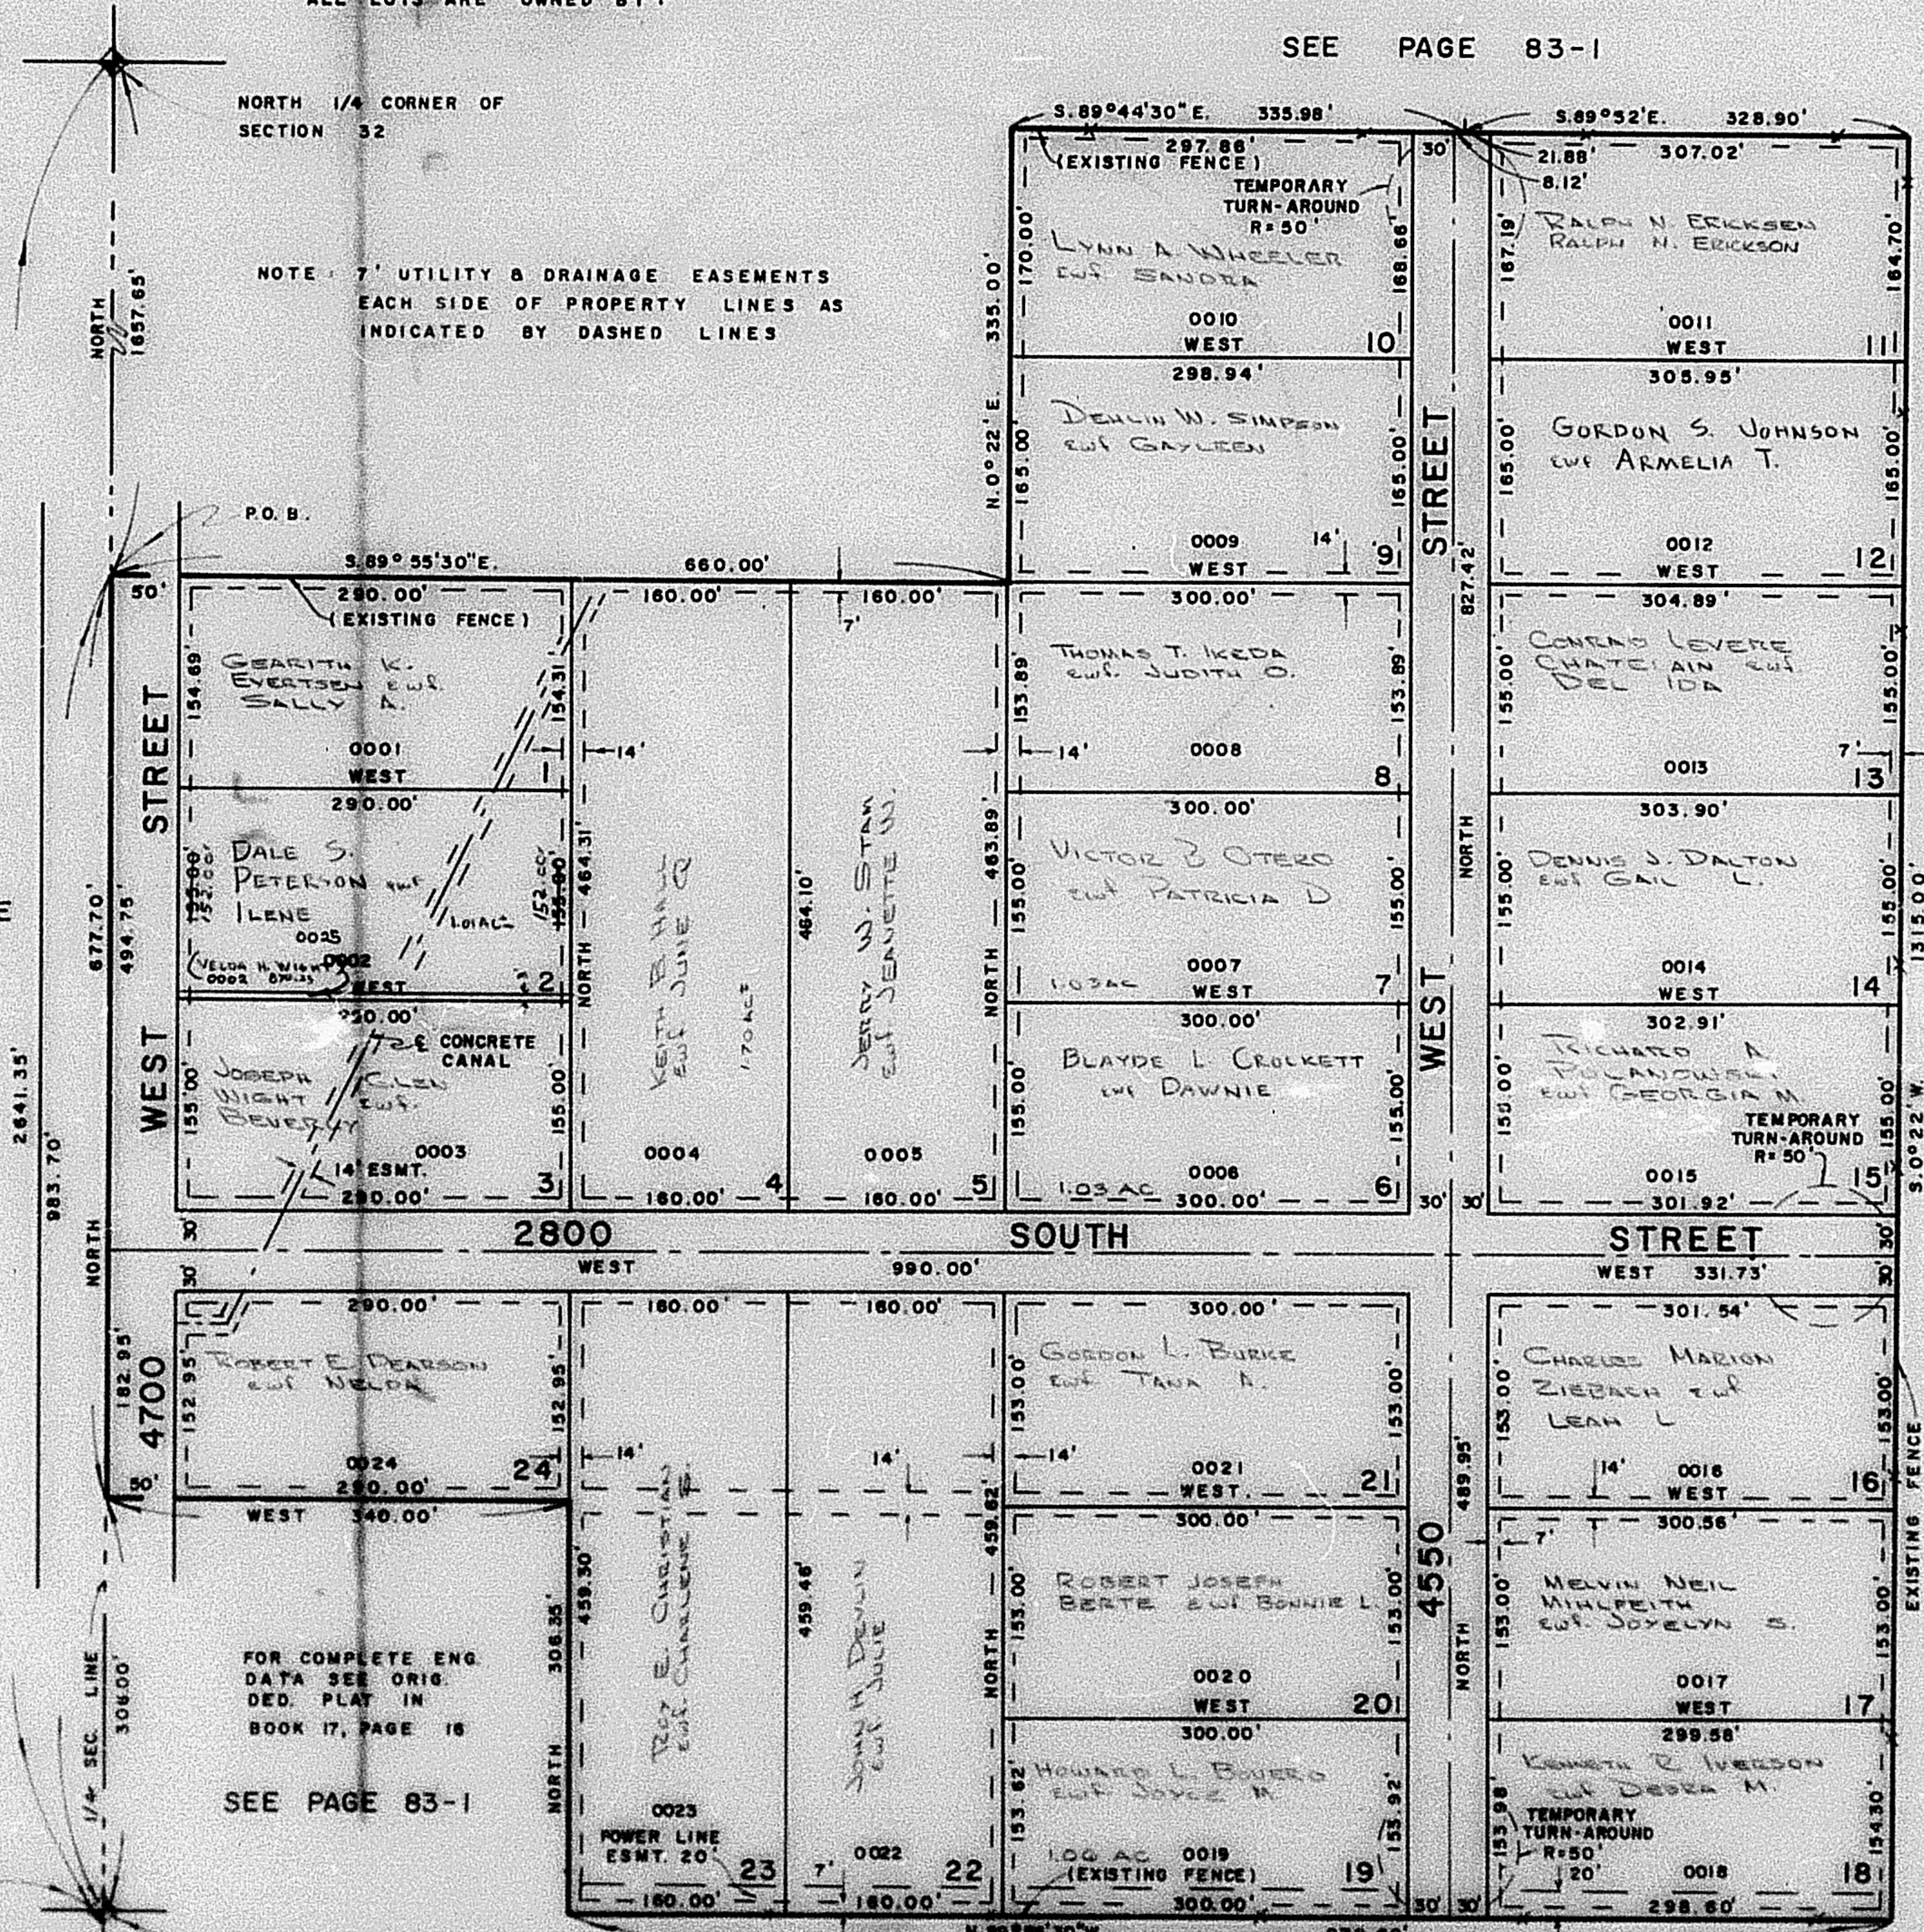

SEE PAGE
86

SEE PAGE
83-1

CENTER OF
SEC. 32

15

SEE N. 89° 06' 30" W. P. 1318.60' 84 978.60'

W.F.J. 11-71