

PART OF S.W. 1/4 OF N.E. 1/4 OF SEC. 32, T.6N., R.2W., S.L.B. & M.

113

WEST HILLS SUBDIVISION

IN WEBER COUNTY

SCALE 1" = 100'

TAXING UNIT: 53


SEE PAGE 83-1

NORTH 1/4 COR
OF SEC 32

SEE PAGE 83-1

SEE PAGE 86

SEE PAGE 83-1

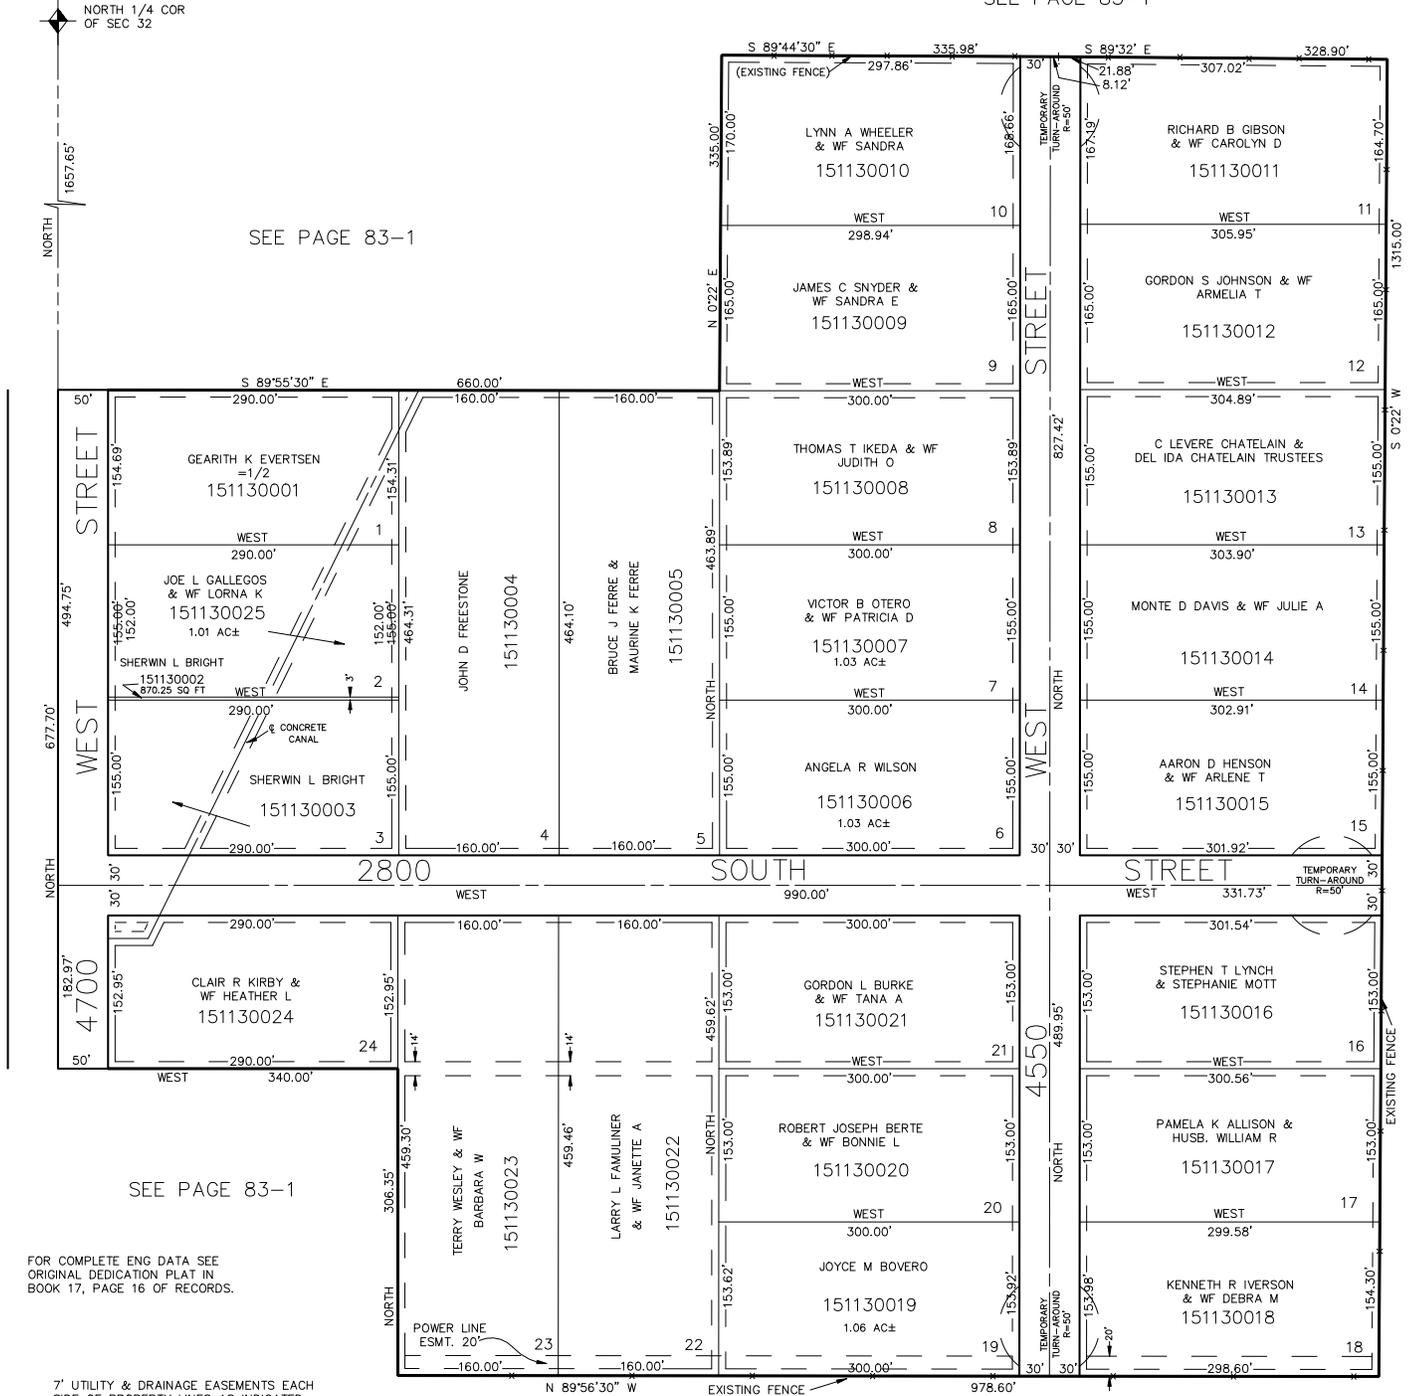

SEE PAGE 83-1

FOR COMPLETE ENG DATA SEE ORIGINAL DEDICATION CLAIR IN BOOK 17, PAGE 16 OF RECORDS.

7' UTILITY & DRAINAGE EASEMENTS EACH SIDE OF PROPERTY LINES AS INDICATED BY DASHED LINES EXCEPT AS OTHERWISE SHOWN.

SEE PAGE 84