

PART OF S.W. 1/4 SEC. 4, & PART OF S.E. 1/4 SEC. 5, T. 6 N., R. 2 W., S.L.B. & M.

114

PIONEER VILLAGE NO. 3

LOTS 46-50, 61-65
IN PLAIN CITY

TAXING UNIT 21

PREFIX: 15-114

SCALE 1" = 50'

W 1/4 COR SEC 4

SEE PAGE 107


SEE PAGE 110

7' UTILITY & DRAINAGE EASEMENTS
EACH SIDE OF PROPERTY LINE AS
INDICATED BY DASHED LINES

FOR COMPLETE ENG. DATA SEE
ORIG. DED. PLAT IN BOOK 17,
PAGE 25

SEE PAGE 111

SEE
PAGE
12

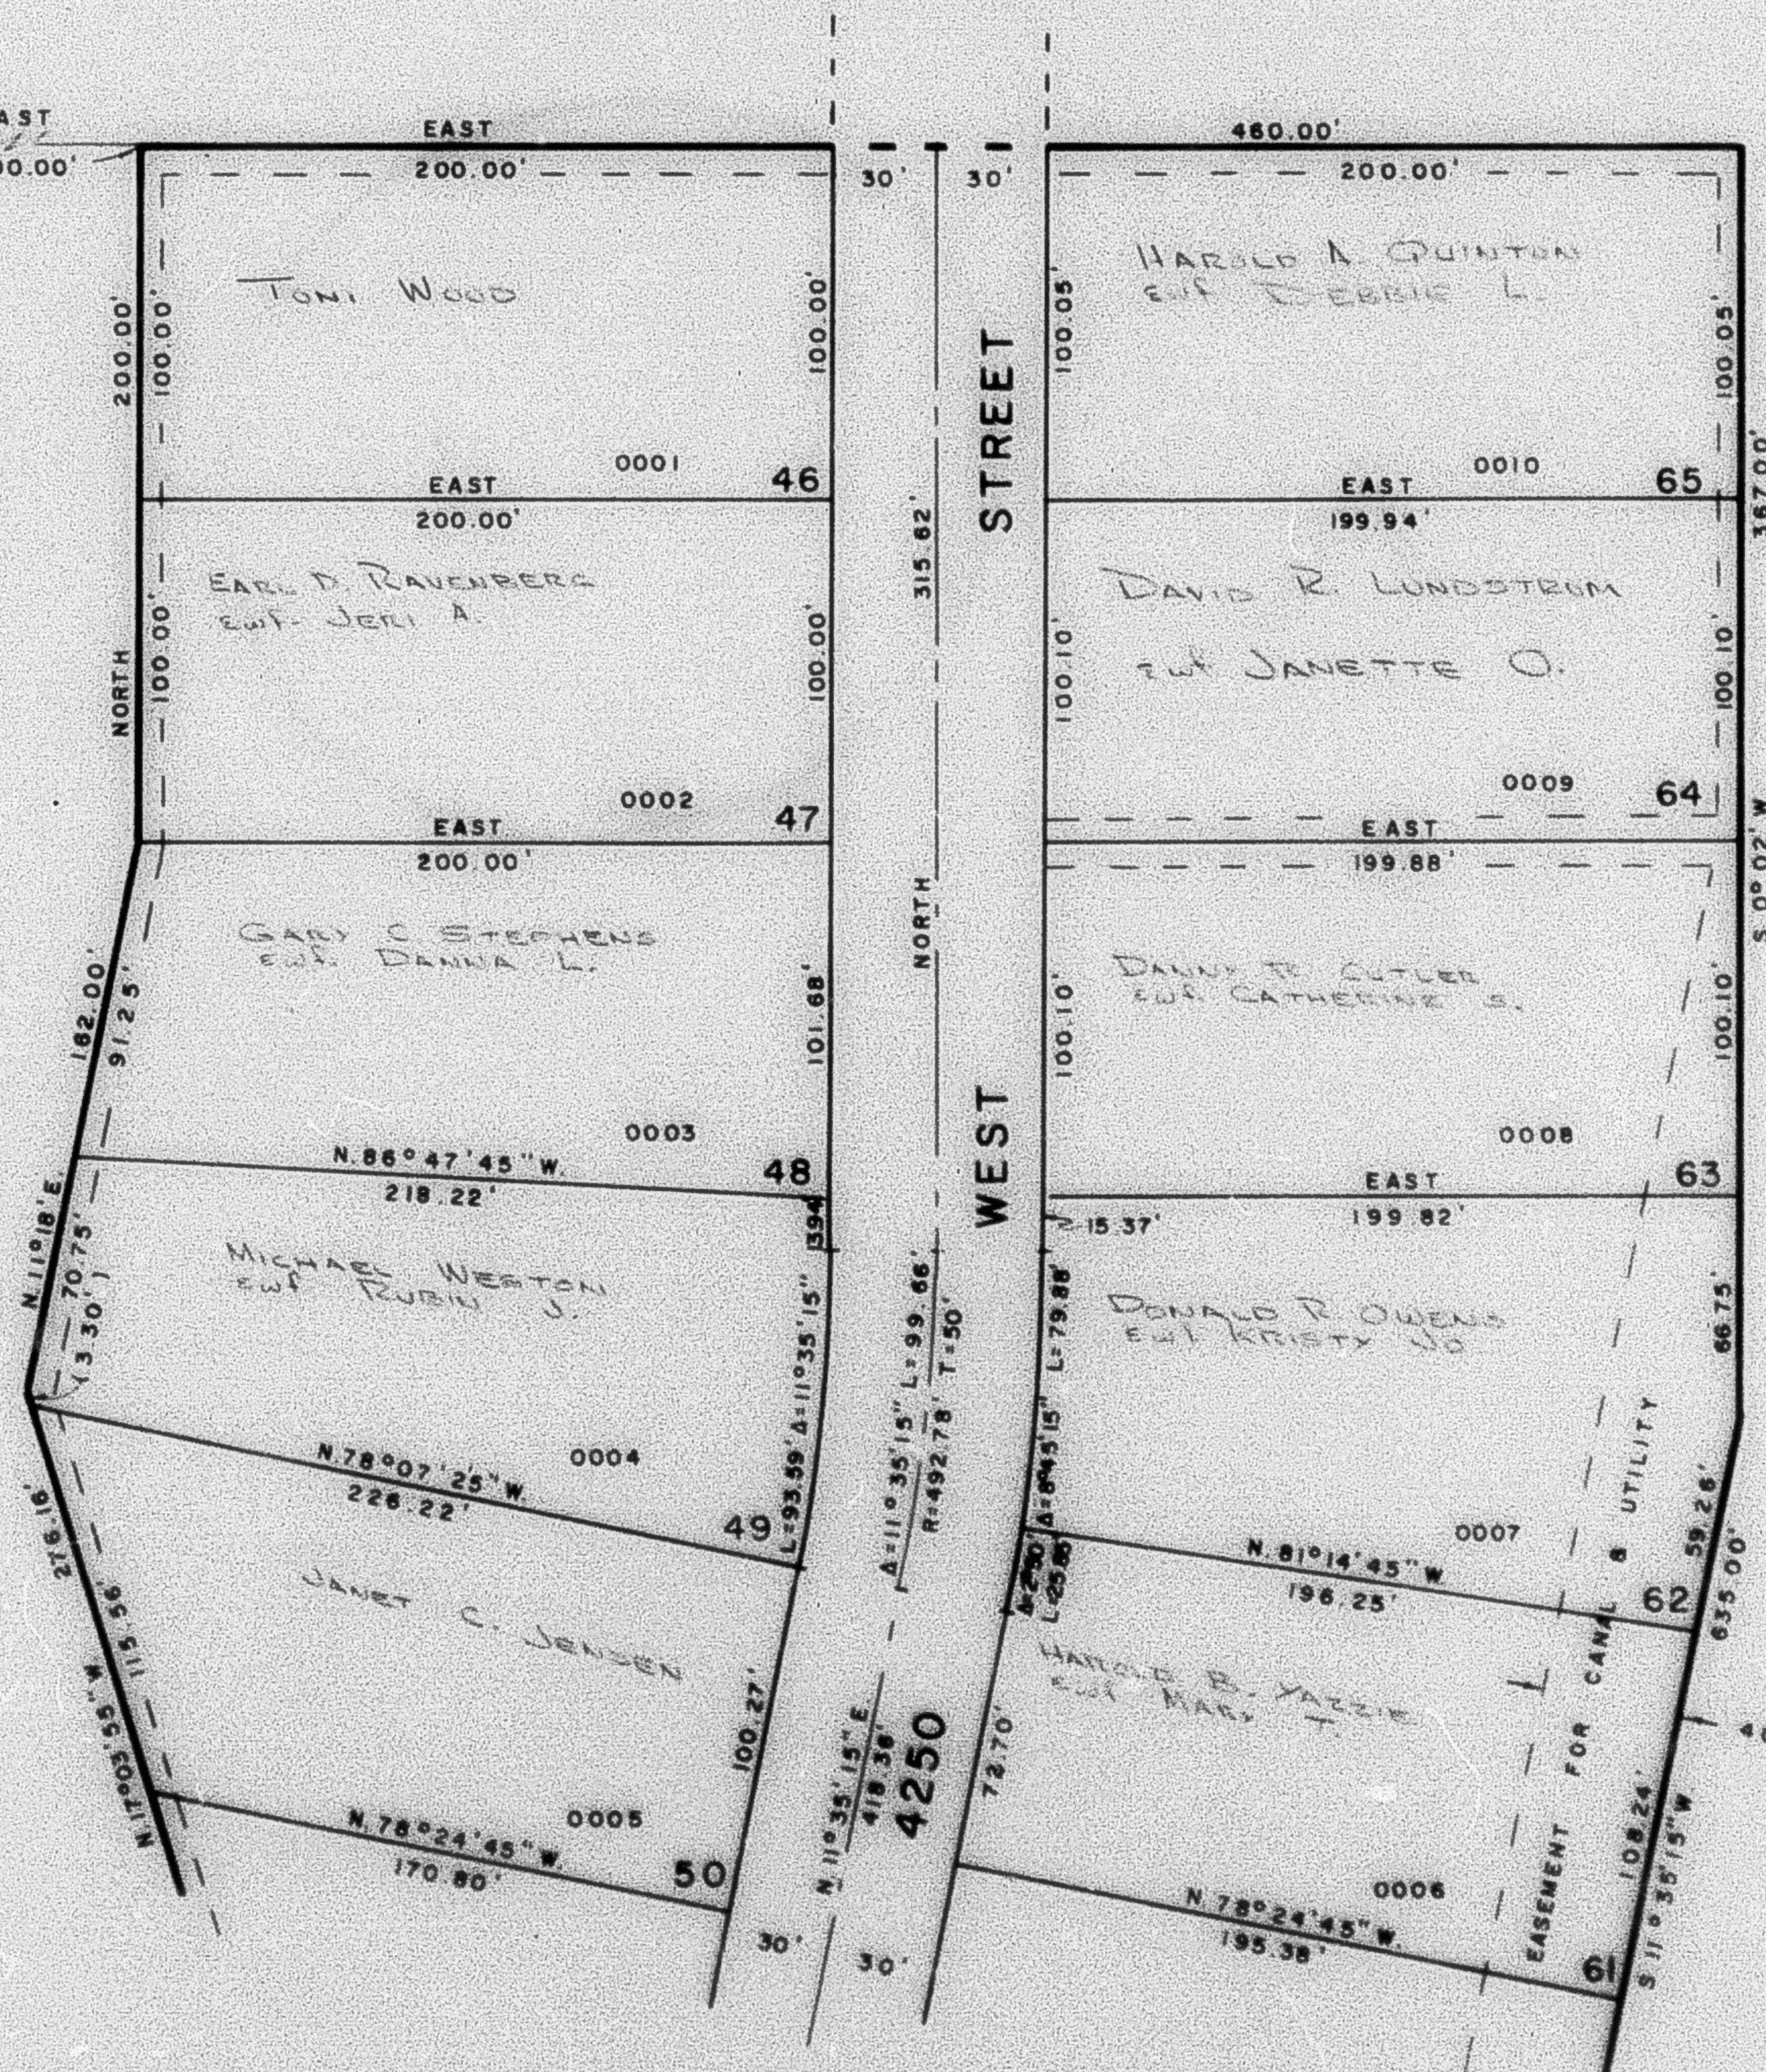

SEE PAGE 115