

PART OF S.E. 1/4 OF S.W. 1/4 OF SEC. 35, T.6 N., R. 2 W., S.L.B. & M.

116

KAP SUBDIVISION

TAXING UNIT 116, 117

IN WEBER COUNTY

PREFIX 15-116


SCALE 1"=100'

EXCEPT WHERE OTHERWISE SHOWN
ALL LOTS OWNED BY
JACOB KAP
AND MILDRED

SEE PAGE 94

SEE PAGE 94

SEE PAGE 94

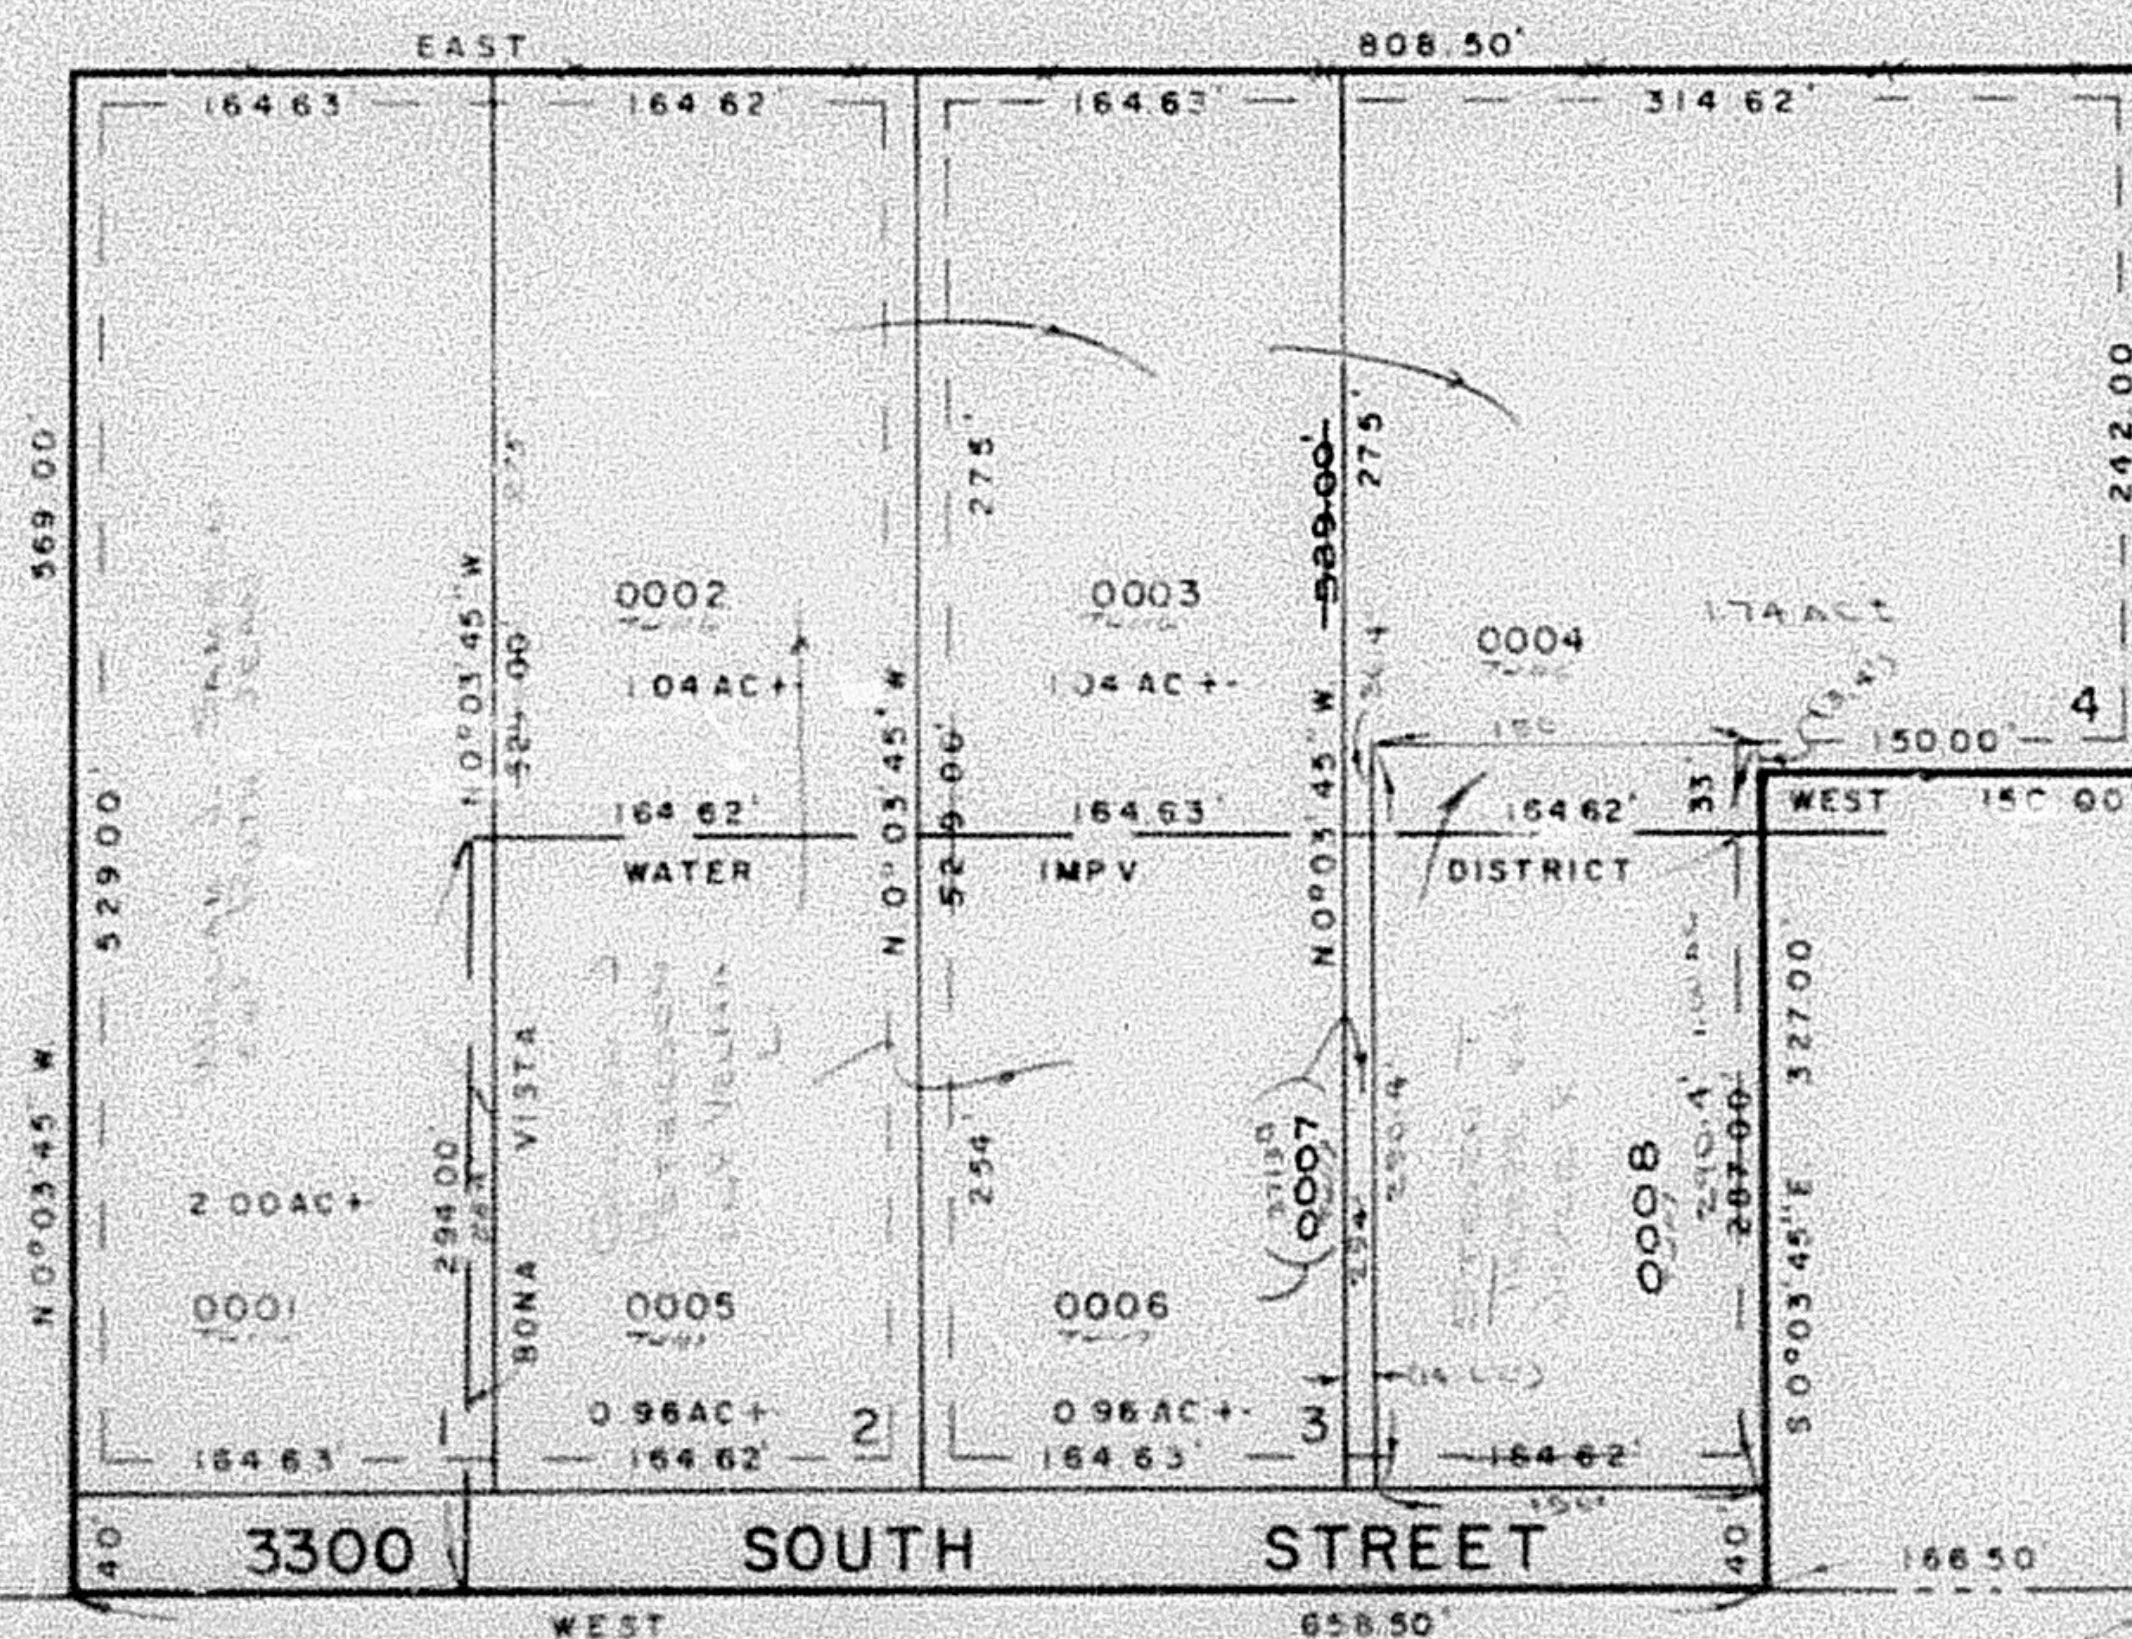

S.W. COR
SEC 35

SEE BK 8 P 28

SEE BK 8 P 6

7. UTILITY & DRAINAGE ESM'S EACH
SIDE PROPERTY LINES AS INDICATED
BY DASHED LINES

FOR COMPLETE ENG DATA SEE ORIG
DED. PLAT IN BOOK 17, PAGE 36