

PART OF S.E. 1/4 OF S.W. 1/4 OF SEC. 35, T.6N., R.2W., S.L.B. & M.

116

KAP SUBDIVISION

IN WEST HAVEN CITY


TAXING UNIT: 277, 281

SCALE 1" = 100'

SEE PAGE 94

SEE PAGE 94

SEE PAGE 94

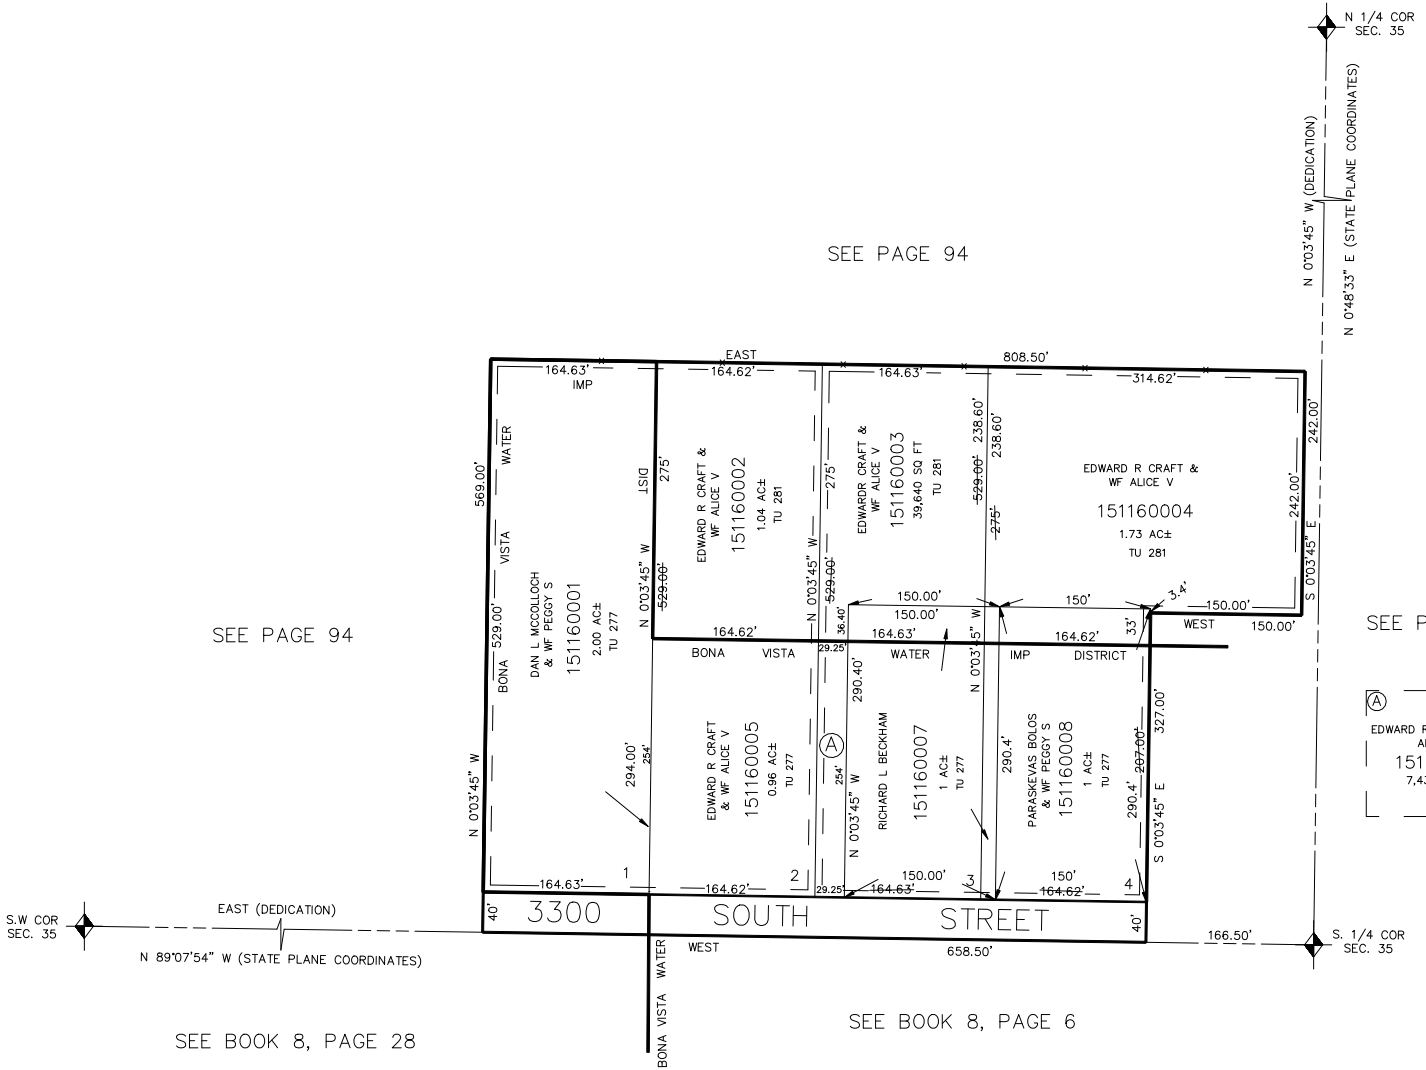

SEE BOOK 8, PAGE 28

SEE BOOK 8, PAGE 6

7' UTILITY & DRAINAGE EASEMENTS EACH SIDE OF PROPERTY LINES AS INDICATED BY DASHED LINES EXCEPT AS OTHERWISE SHOWN.

FOR COMPLETE ENG DATA SEE ORIGINAL DEDICATION PLAT IN BOOK 17, PAGE 36 OF RECORDS.