

PART OF S.E. 1/4 OF S.W. 1/4 OF SEC. 35, T.6N., R.2W., S.L.B. & M.

116

KAP SUBDIVISION

IN WEST HAVEN CITY


TAXING UNIT: 277

SCALE 1" = 100'

SEE PAGE 94

SEE PAGE 94

SEE PAGE 94

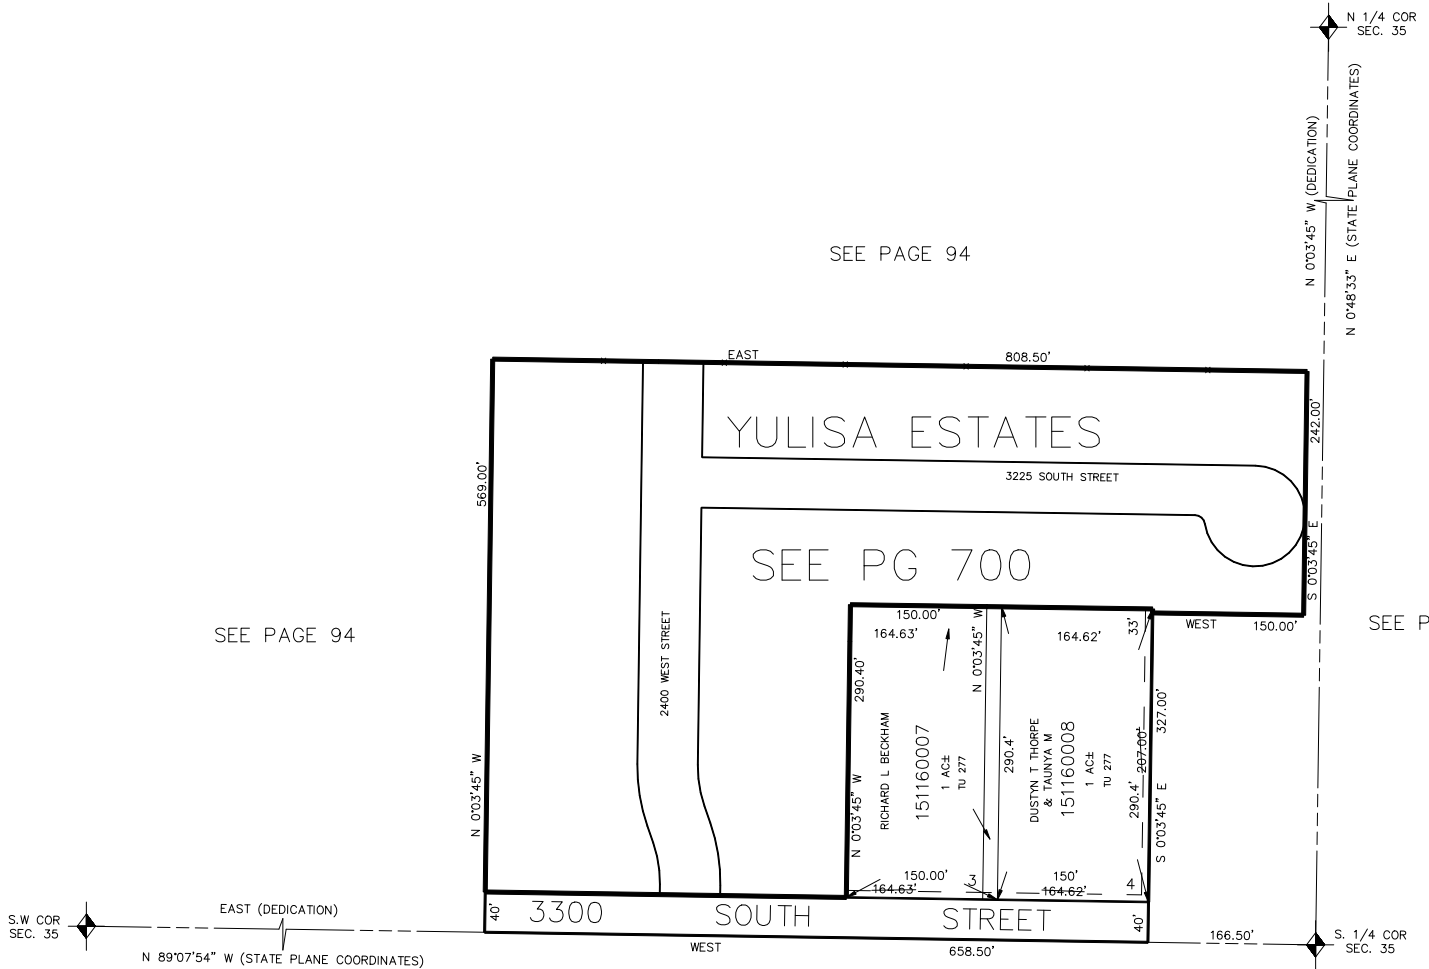

SEE BOOK 8, PAGE 28

SEE BOOK 8, PAGE 6

7' UTILITY & DRAINAGE EASEMENTS EACH
SIDE OF PROPERTY LINES AS INDICATED
BY DASHED LINES EXCEPT AS OTHERWISE
SHOWN.

FOR COMPLETE ENG DATA SEE
ORIGINAL DEDICATION PLAT IN
BOOK 17, PAGE 36 OF RECORDS.