

118

TAXING UNIT: 51, 53

IN WEBER COUNTY & TAYLOR DISTRICT


PREFIX: 15-118

SCALE 1" = 100'

1. LOTS ARE OWNED BY
WILLIAM BAY PARK INC.

CURVE			DATA		
A	B	C	D	E	F
A 22° 18'	17° 44'	40° 00'	8° 01'	33° 59'	40° 00'
R 107.37	107.37	137.37	167.37	167.37	107.37
D 53.5629°	53.5629°	41.7079°	34.2330°	34.2330°	53.5629°
T 21.13'	16.75'	50.00'	8.80'	51.14'	39.08'
L 41.75'	35.23'	95.91'	17.55'	99.27'	74.98'
LC 41.46'	33.10'		17.57'	97.32'	73.44'
N. 111° 08' E.		N. 31° 08' E.		N. 3° 00' 30" E. N. 23° 00' 30" E. N. 20° 00' E.	

G	H	I	J	K	L
A 40° 00'	25° 25'	16° 35'	90° 00'	90° 00'	90° 00'
R 137.37	167.37	167.37	90.00'	60.00'	30.00'
D 41.7079°	34.2330°	34.2330°	63.9919°	55.4929°	190.966°
T 50.00'	34.28'	24.39'	90.00'	60.00'	30.00'
L 95.91'	68.40'	48.44'	141.37'	94.25'	42.12'
LC 67.92'	67.92'	48.28'	127.28'		42.43'
N. 28° 17' 30" E.		W. 8° 17' 30" E.		S. 48° 00' E.	

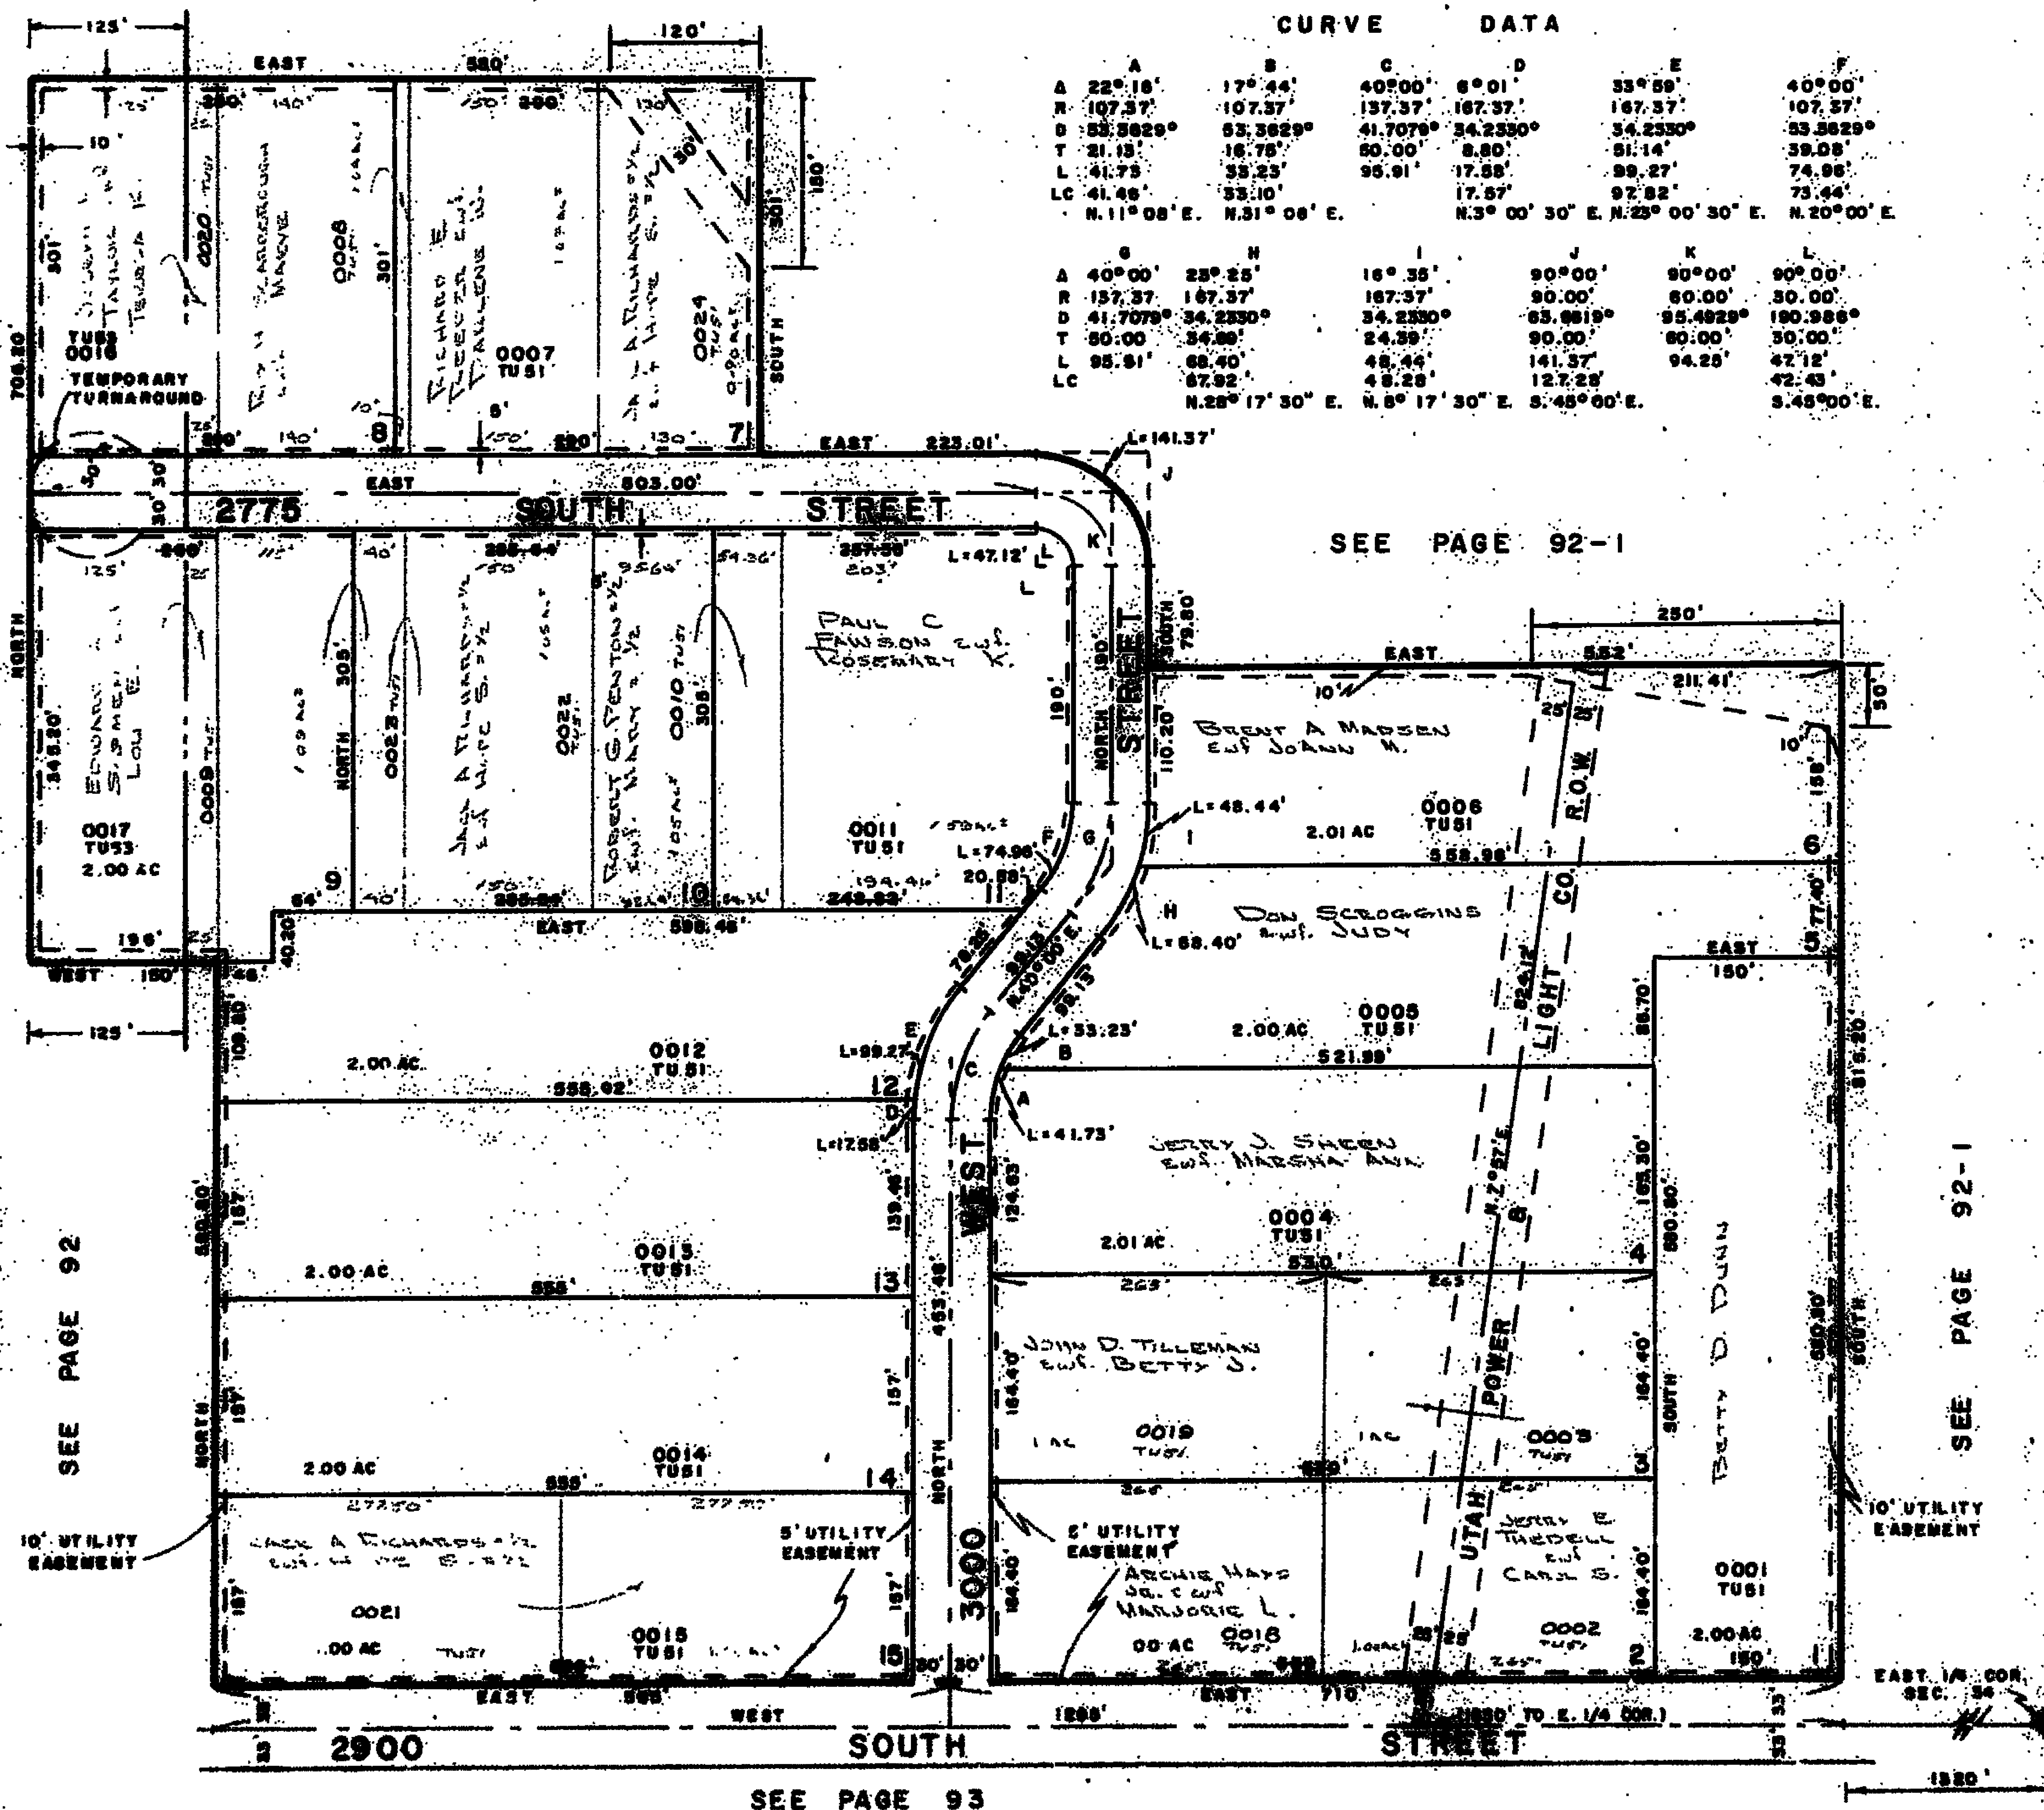

SEE PAGE 93

FOR COMPLETE ENG. DATA
SEE DATA REQ. PLAT. IN

THE UNIVERSITY OF CHICAGO