

RICHTON RANCHETTES

TAXING UNIT: 51, 53

IN WEBER COUNTY & TAYLOR DISTRICT


PREFIX: 15-118

SCALE 1"=100'

EXCEPT WHERE OTHERWISE SHOWN
ALL LOTS ARE OWNED BY
WILLARD BAY RANCH, INC.

CURVE DATA

A	B	C	D	E	F
A 22° 18'	17° 44'	40° 00'	6° 01'	33° 59'	40° 00'
R 107.37'	107.37'	137.37'	167.37'	167.37'	107.37'
D 53.3629°	53.3629°	41.7079°	34.2330°	34.2330°	53.3629°
T 21.13'	16.75'	50.00'	8.50'	51.14'	39.08'
L 41.73'	33.23'	95.91'	17.58'	99.27'	74.96'
LC 41.48'	33.10'		17.57'	97.82'	73.44'
N. 11° 08' E.		N. 31° 08' E.		N. 3° 00' 30" E. N. 23° 00' 30" E. N. 20° 00' E.	
G	H	I	J	K	L
A 40° 00'	25° 25'	15° 35'	90° 00'	90° 00'	90° 00'
R 137.37'	167.37'	167.37'	90.00'	90.00'	30.00'
D 41.7079°	34.2330°	34.2330°	63.6619°	95.4929°	190.886°
T 50.00'	34.89'	24.38'	90.00'	80.00'	30.00'
L 95.91'	88.40'	48.44'	141.37'	94.25'	47.12'
LC 67.92'	48.28'	48.28'	127.28'		42.43'
N. 28° 17' 30" E.		N. 8° 17' 30" E. S. 45° 00' E.		S. 45° 00' E.	

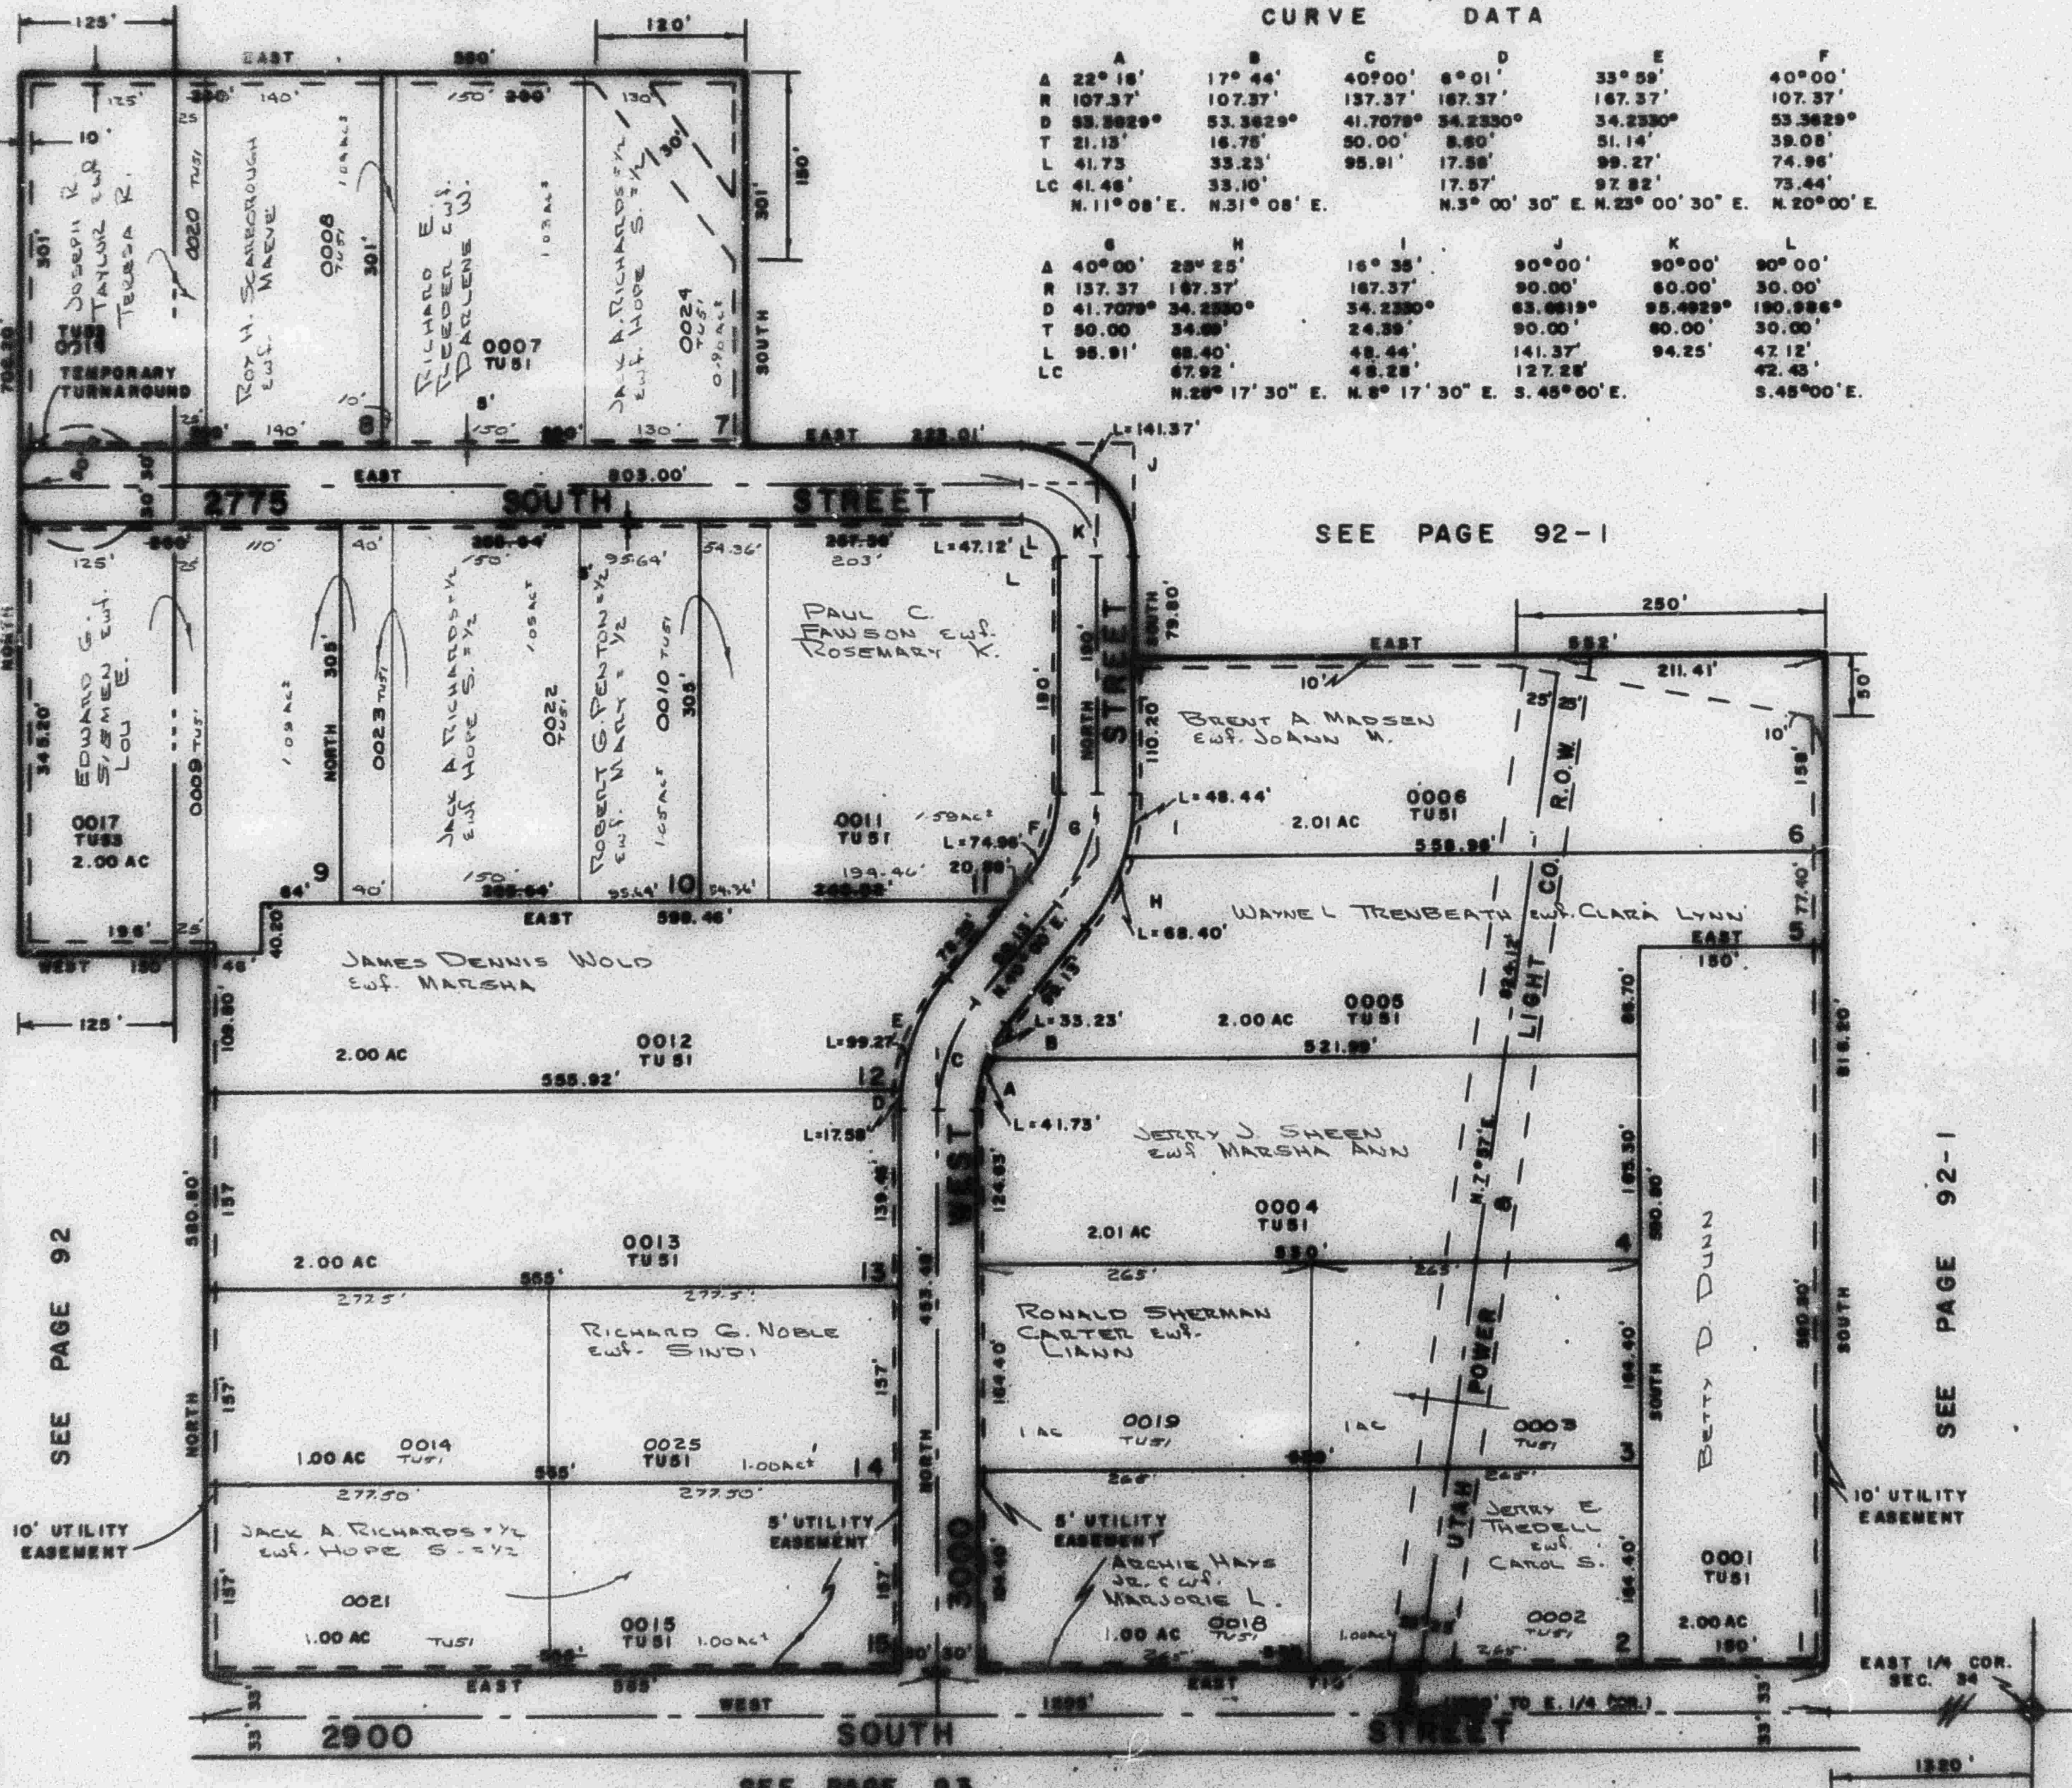

SEE PAGE 92-1

SEE PAGE 92-1

SEE PAGE 93

FOR COMPLETE ENG. DATA
SEE THIS SET PLAT IN

WEL D-7.2