


TAXING UNIT: 51, 53

IN WEBER COUNTY & TAYLOR DISTRICT

PREFIX : 15-118

SCALE 1" = 100'

CURVE			DATA			
	A	B	C	D	E	F
A	22° 16'	17° 44'	40° 00'	6° 01'	33° 59'	40° 00'
R	107.37'	107.37'	137.37'	167.37'	167.37'	107.37'
D	53.3629°	53.3629°	41.7079°	34.2330°	34.2330°	53.3629°
T	21.13'	16.75'	50.00'	8.80'	51.14'	39.08'
L	41.73	33.23'	95.91'	17.58'	99.27'	74.96'
LC	41.46'	33.10'		17.57'	97.82'	73.44'
	N.11° 08' E.	N.31° 08' E.		N.3° 00' 30" E.	N.23° 00' 30" E.	N.20° 00' E.
	G	H	I	J	K	L
A	40° 00'	23° 25'	16° 35'	90° 00'	90° 00'	90° 00'
R	137.37	167.37'	167.37'	90.00'	80.00'	30.00'
D	41.7079°	34.2330°	34.2330°	63.6619°	95.4929°	190.986°
T	50.00	34.69'	24.39'	90.00'	80.00'	30.00'
L	95.91'	68.40'	48.44'	141.37'	94.25'	47.12'
LC		67.92'	48.28'	127.28'		42.43'
		N.28° 17' 30" E.	N.8° 17' 30" E.	S.45° 00' E.		S.45° 00' E.

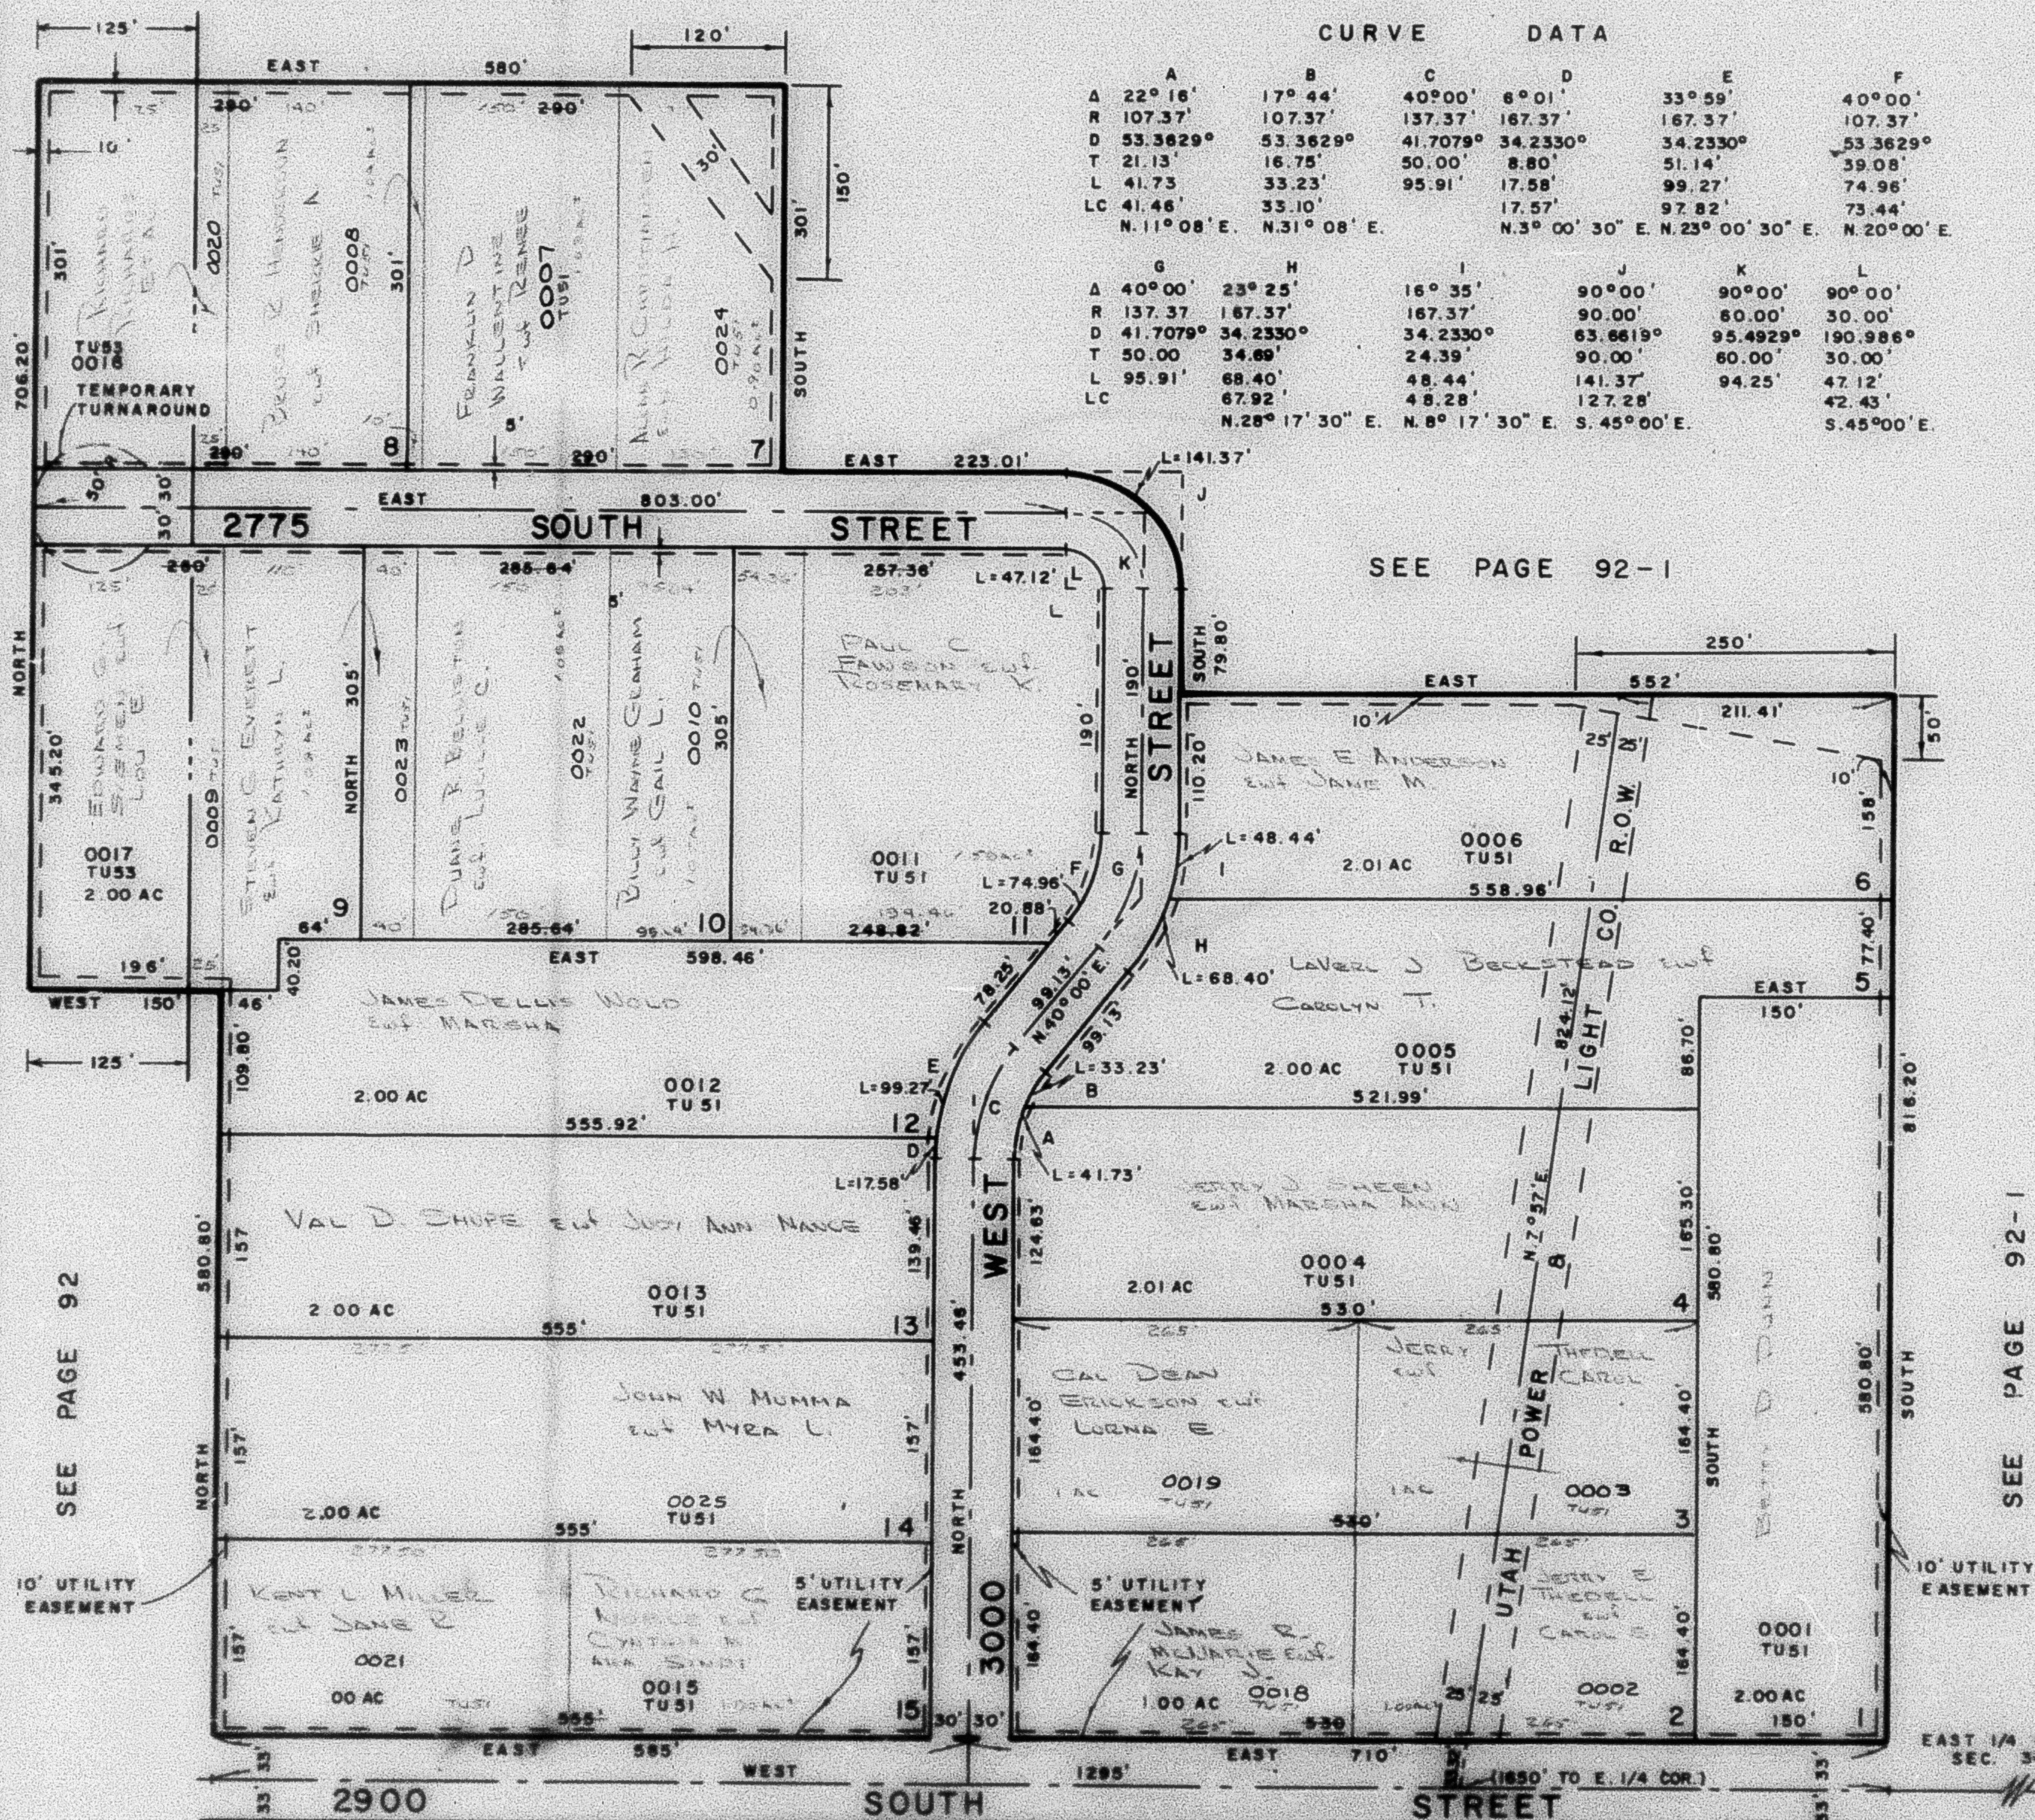

SEE PAGE 92-1

SEE PAGE 92-1

SEE PAGE 92

SEE PAGE 93

FOR COMPLETE ENG. DATA
SEE ORIG. DED. PLAT IN
BOOK 17, PAGE 84

WFJ 9-72