

PART OF N. 1/2 OF SEC. 34, T. 6 N., R. 2 W., S. 1 B. & M.

118

RICHTON RANCHETTES

TAXING UNIT: 53,207


IN WEBER COUNTY & TAYLOR DISTRICT

PREFIX: 15-118

SCALE 1"=100'

CURVE DATA

A	B	C	D	E	F
A 22° 15'	17° 44'	40° 00'	8° 01'	33° 33'	40° 00'
R 107.37'	107.37'	137.37'	167.37'	167.37'	107.37'
D 53.3625°	53.3625°	41.7075°	34.2330°	34.2330°	53.3625°
T 21.13'	18.75'	50.00'	2.80'	51.14'	59.02'
L 41.73'	33.23'	98.91'	17.55'	98.27'	74.98'
LC 41.48'	33.10'	98.91'	17.57'	97.82'	73.44'
N. 11° 08' E. N. 31° 08' E.		N. 3° 00' 30" E. N. 25° 00' 30" E.		N. 20° 00' E.	
G	H	I	J	K	L
A 40° 00'	29° 28'	18° 35'	90° 00'	90° 00'	90° 00'
R 137.37'	167.37'	167.37'	90.00'	90.00'	90.00'
D 41.7075°	34.2330°	34.2330°	53.3619°	53.3619°	190.895°
T 50.00'	34.89'	24.38'	90.00'	90.00'	30.00'
L 98.91'	98.40'	48.44'	141.37'	94.25'	47.12'
LC 87.92'	87.92'	48.28'	127.28'	94.25'	47.43'
N. 25° 17' 30" E. N. 8° 17' 30" E. S. 45° 00' E.				S. 45° 00' E.	

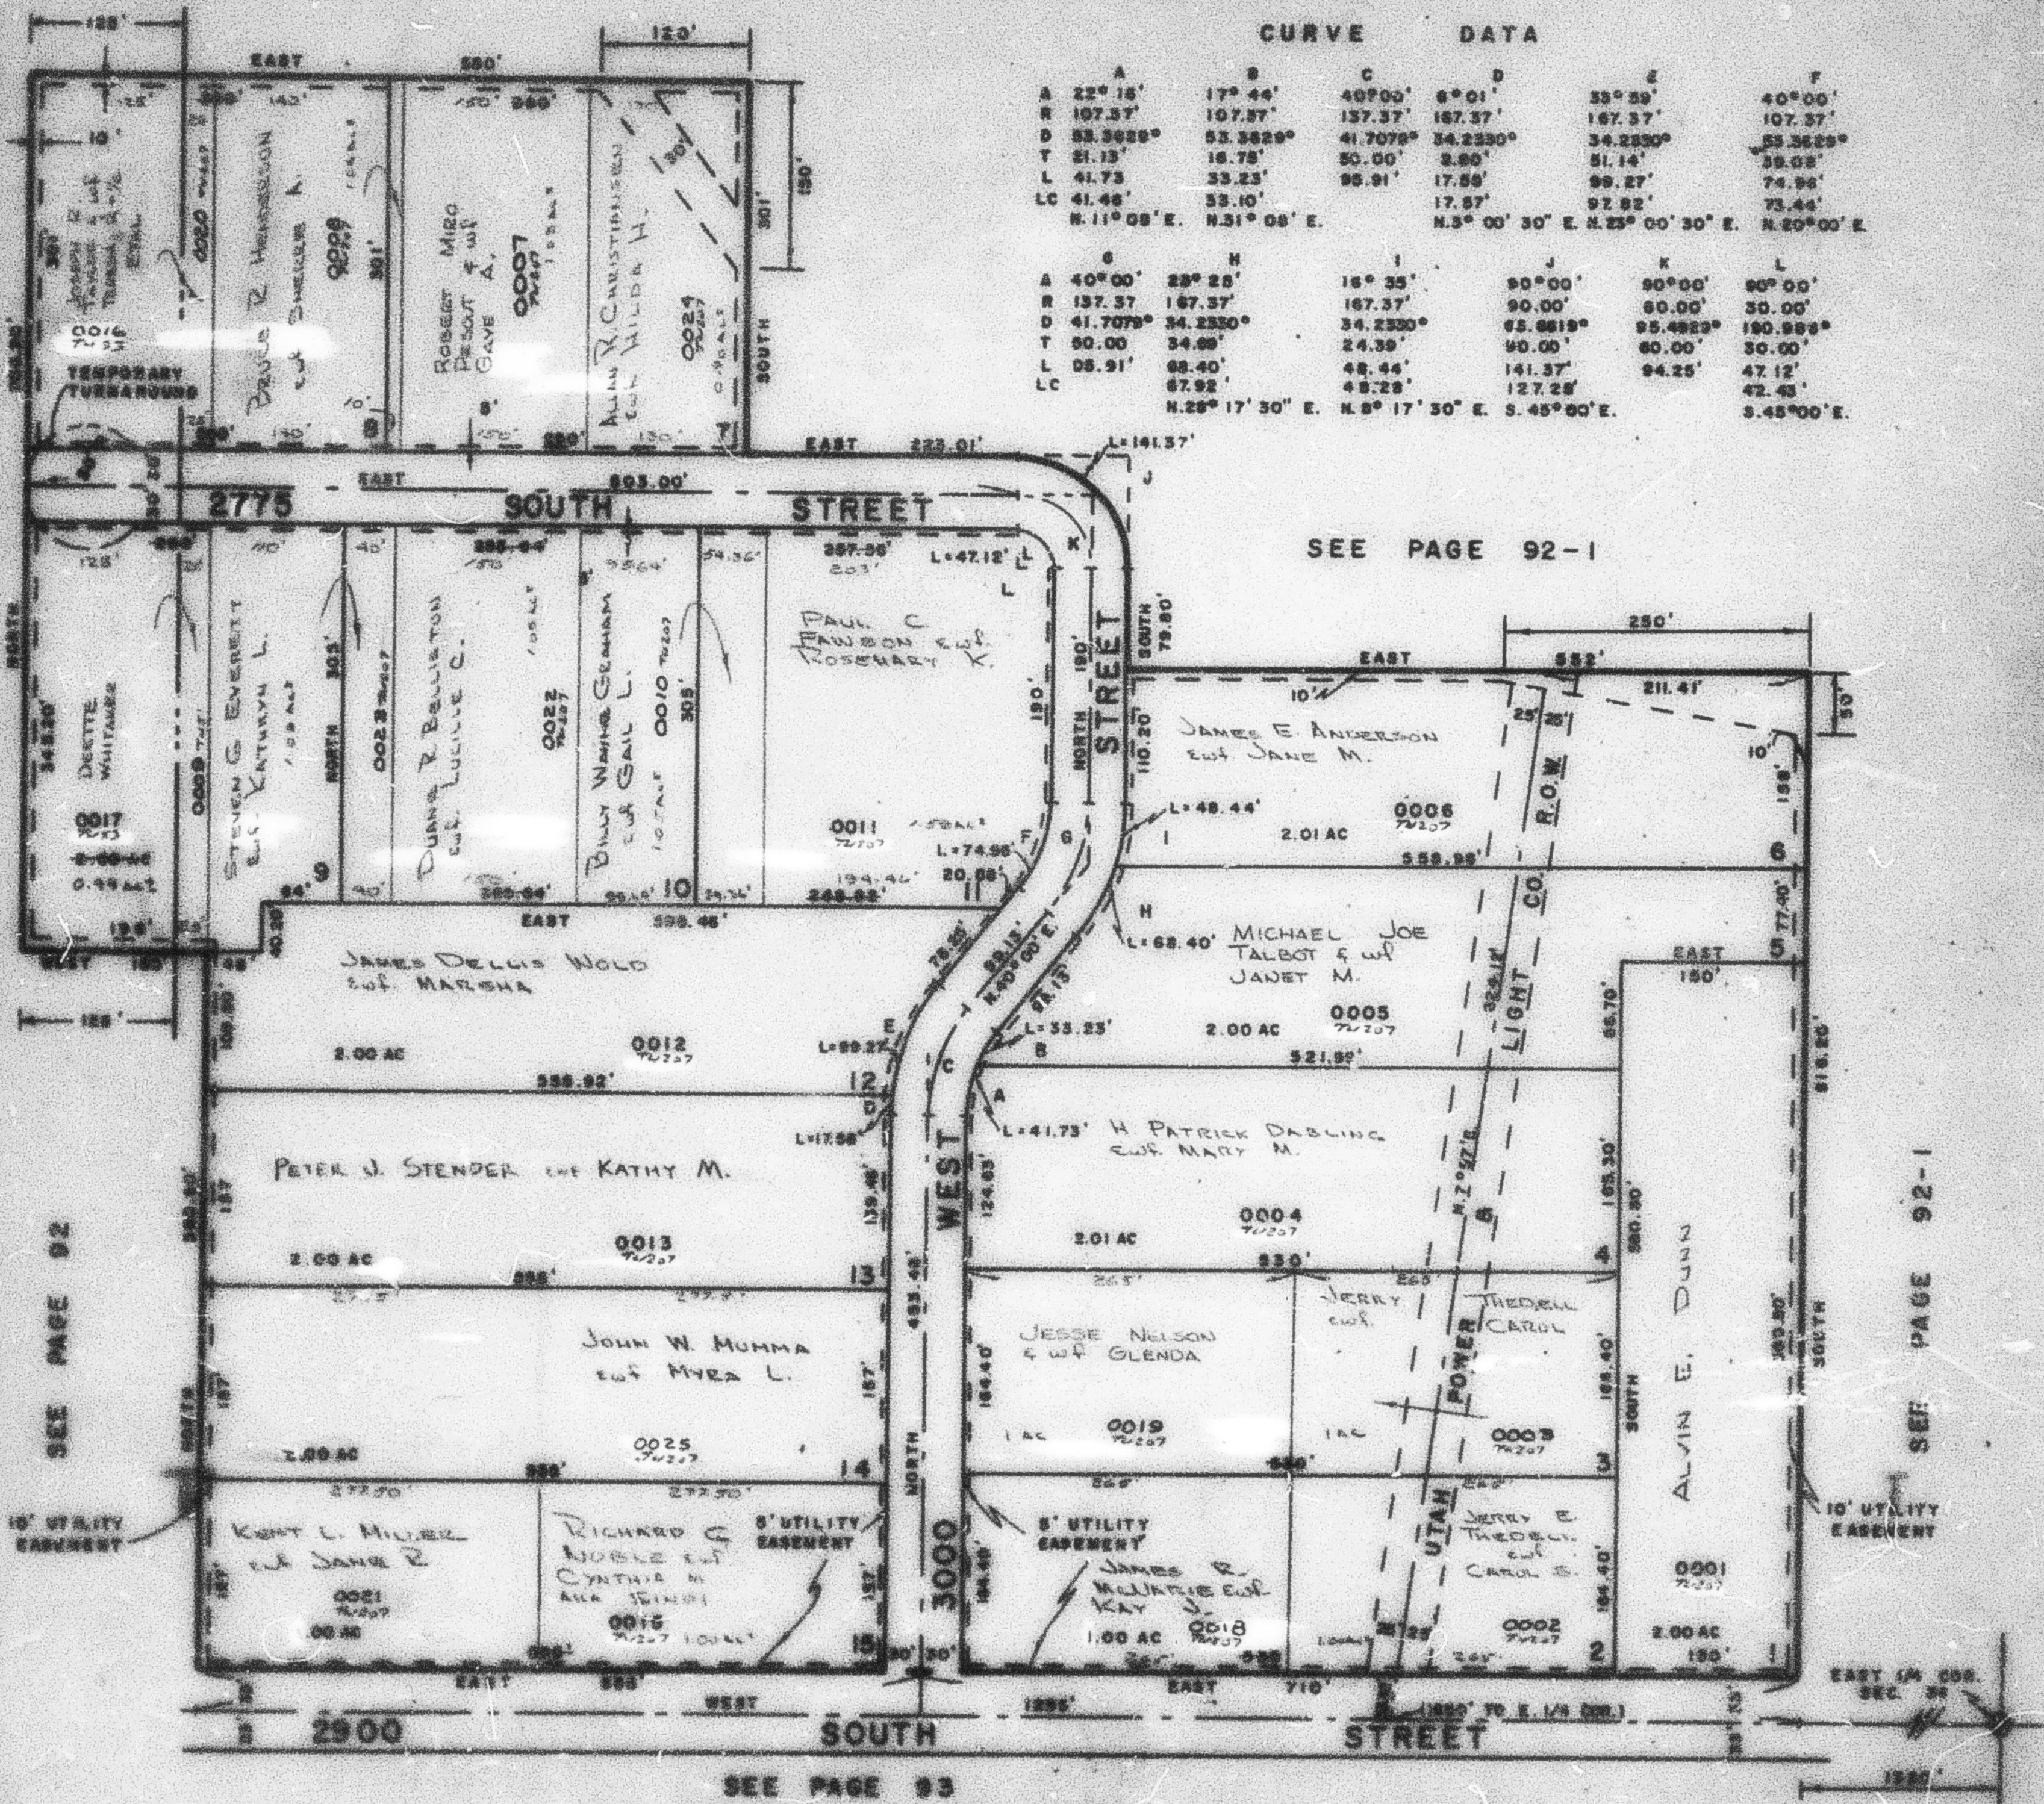

SEE PAGE 93

FOR COMPLETE ERS DATA
SEE OWNERS' PLAT IN
FILE 15-118

WPA 9-7-72