

PART OF N. 1/2 OF SEC. 34, T. 6 N., R. 2 W., S.L.B. & M.

118

RIGHTON RANCHETTES

TAXING UNIT 53,207


IN WEBER COUNTY & TAYLOR DISTRICT

PREFIX 15-118

SCALE 1"=100'

CURVE DATA

CURVE DATA					
A	B	C	D	E	F
A 22° 18'	17° 44'	40° 00'	6° 01'	33° 59'	40° 00'
R 107.37	107.37	137.37	187.37	187.37	107.37
D 53.3629°	53.3629°	41.7079°	34.2330°	34.2330°	53.3629°
T 21.13'	16.75'	50.00'	8.80'	51.14'	39.08'
L 41.73'	33.23'	95.91'	17.58'	99.27'	74.96'
LC 41.46'	33.10'		17.57'	97.82'	73.44'
N. 11° 08' E. N. 31° 08' E. N. 3° 00' 30" E. N. 23° 00' 30" E. N. 20° 00' E.					
G	H	I	J	K	L
A 40° 00'	23° 25'	16° 35'	90° 00'	90° 00'	90° 00'
R 137.37	167.37	167.37	90.00'	60.00'	30.00'
D 41.7079°	34.2330°	34.2330°	63.6619°	95.4929°	190.986°
T 50.00'	34.89'	24.39'	90.00'	60.00'	30.00'
L 95.91'	68.40'	48.44'	141.37'	94.25'	47.12'
LC 67.92'		48.28'	127.28'		42.43'
N. 28° 17' 30" E. N. 8° 17' 30" E. S. 45° 00' E. S. 45° 00' E.					

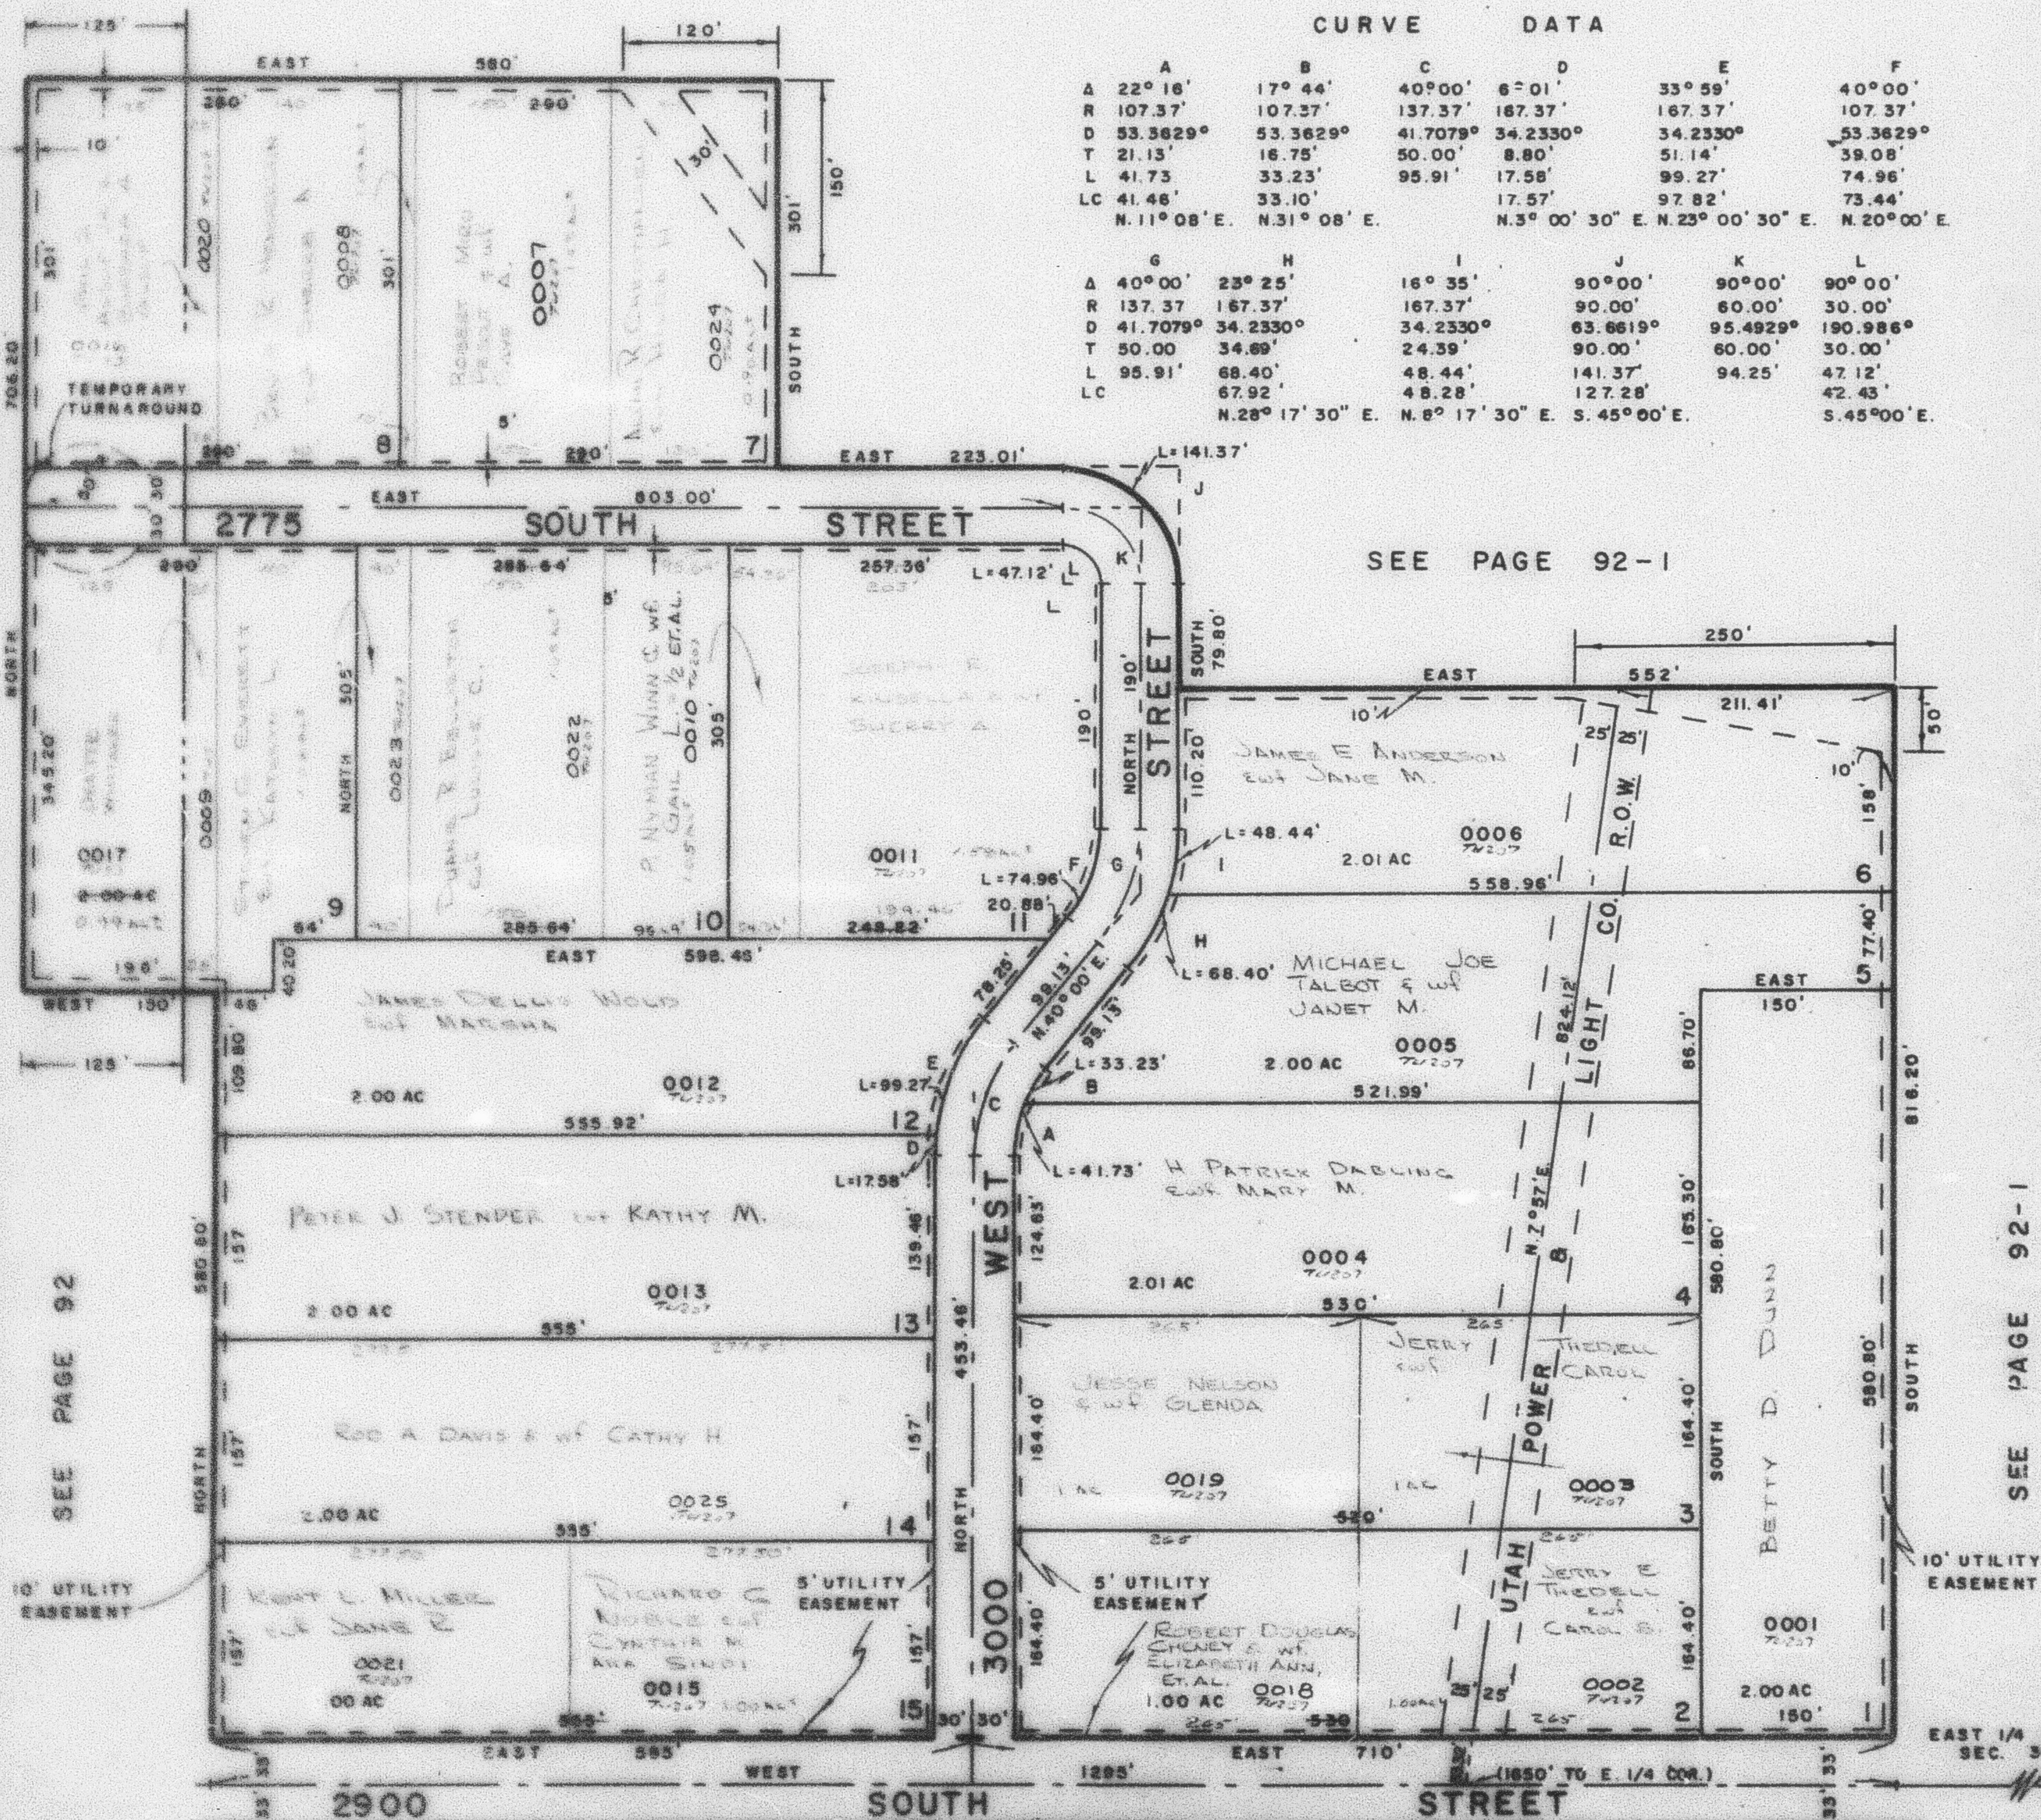

SEE PAGE 93

FOR COMPLETE ENG. DATA
SEE CRIB. DED. PLAT IN
BOOK 17, PAGE 84

WFJ 9-72