

PART OF N. 1/2 OF SEC. 34, T. 6 N., R. 2 W., S. 1 B. & M.

118

RIGHTON RANCHETTES

TAXING UNIT 280,291


IN WEST HAVEN CITY

PREFIX 15-118

SCALE 1"=100'

CURVE DATA

A	B	C	D	E	F
22° 18'	17° 44'	40° 00'	5° 01'	33° 59'	40° 00'
107.37'	107.37'	137.37'	187.37'	167.37'	107.37'
33.382°	33.382°	41.707°	34.233°	34.233°	33.382°
21.13'	18.75'	30.30'	8.00'	31.14'	39.08'
41.73'	33.23'	33.91'	17.53'	99.27'	74.98'
41.48'	33.10'		17.57'	97.82'	73.44'
N. 11° 38' E. N. 31° 08' E.		N. 3° 00' 30" E. N. 23° 00' 30" E.		N. 20° 00' E.	
G	H	I	J	K	L
40° 00'	25° 25'	18° 35'	90° 00'	90° 00'	90° 00'
137.37'	187.37'	187.37'	90.00'	60.00'	30.00'
41.707°	34.233°	34.233°	83.881°	93.482°	190.986°
50.00'	34.69'	24.39'	90.00'	60.00'	30.00'
95.91'	68.40'	48.44'	141.37'	94.25'	47.12'
	87.92'	48.28'	127.22'		42.43'
N. 28° 17' 30" E. N. 8° 17' 30" E. S. 45° 00' E.				S. 45° 00' E.	

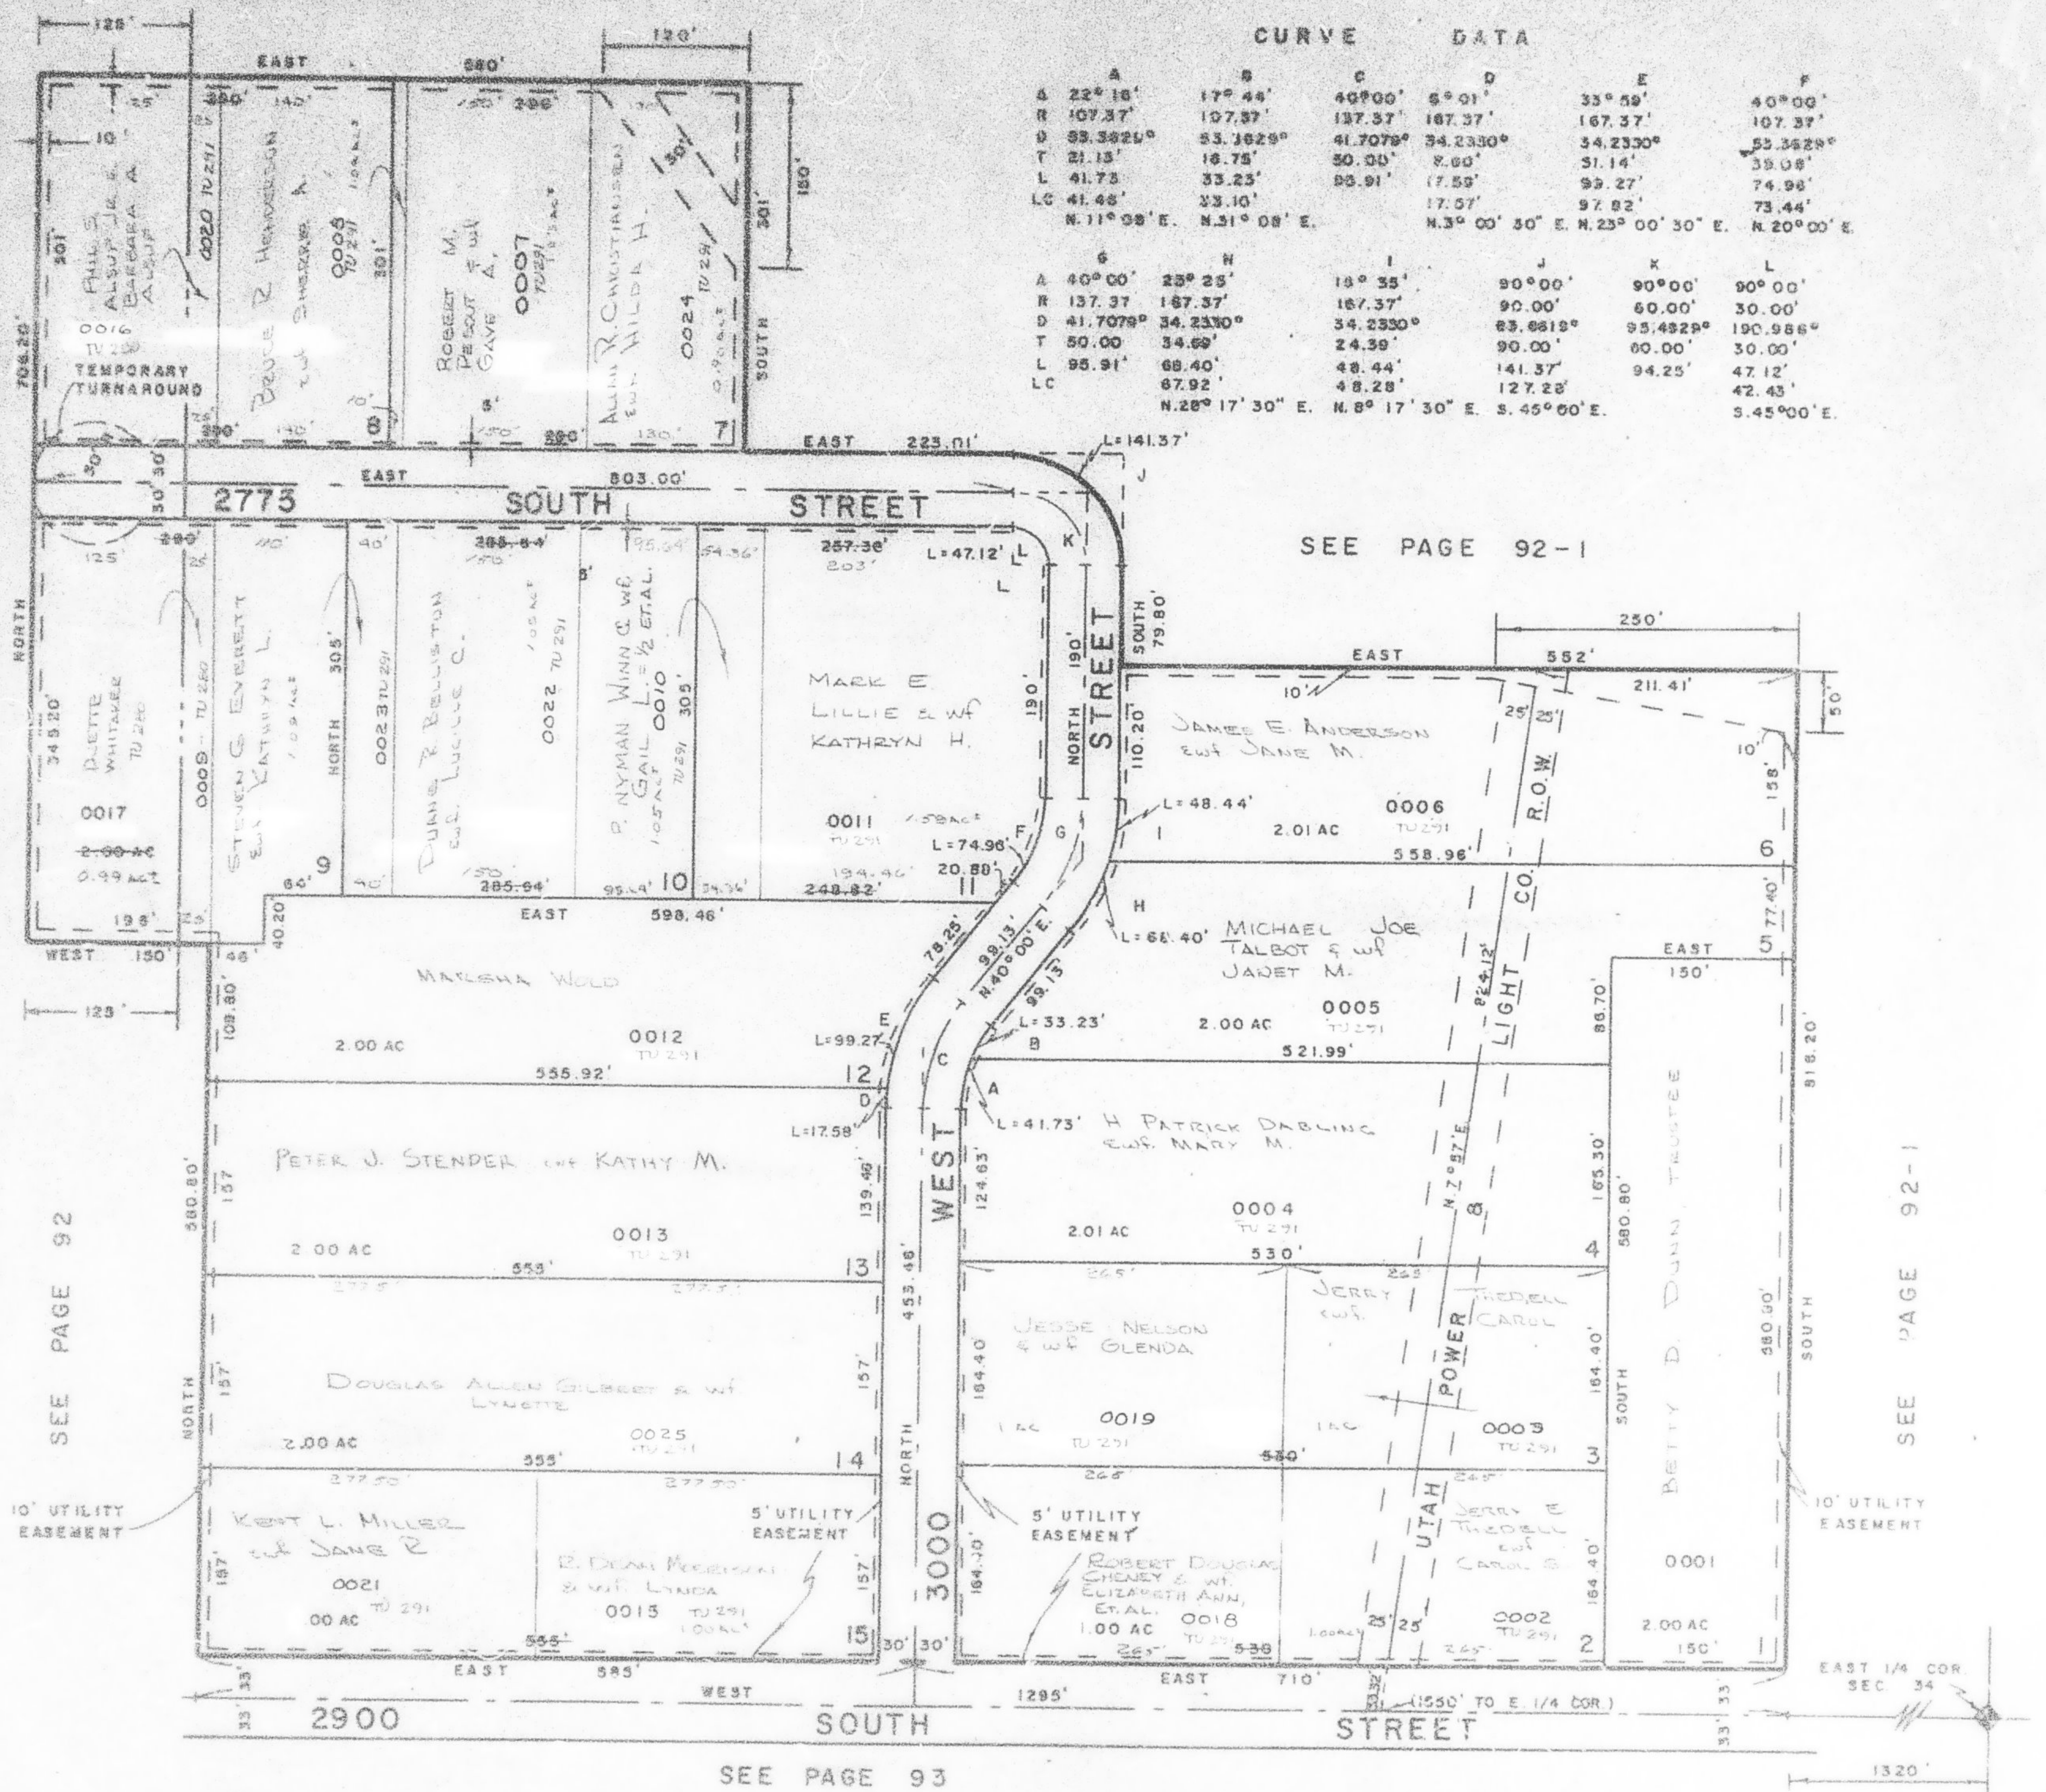

SEE PAGE 92-1

SEE PAGE 92

SEE PAGE 92-1

SEE PAGE 93

FOR COMPLETE ENG. DATA
SEE ORIG. DED. PLAT IN
BOOK 17, PAGE 84