

# RICHTON RANCHETTES

TAXING UNIT: 280, 291


IN WEST HAVEN CITY

PREFIX: 15-118

SCALE 1" = 100'

## CURVE DATA

|    | A                 | B        | C                              | D        | E                                                | F        |
|----|-------------------|----------|--------------------------------|----------|--------------------------------------------------|----------|
| A  | 22° 16'           | 17° 44'  | 40° 00'                        | 6° 01'   | 33° 59'                                          | 40° 00'  |
| R  | 107.37'           | 107.37'  | 137.37'                        | 167.37'  | 167.37'                                          | 107.37'  |
| D  | 33.3629°          | 53.3629° | 41.7079°                       | 34.2330° | 34.2330°                                         | 33.3629° |
| T  | 21.13'            | 16.75'   | 50.00'                         | 8.80'    | 51.14'                                           | 39.08'   |
| L  | 41.73'            | 33.23'   | 95.91'                         | 17.58'   | 99.27'                                           | 74.98'   |
| LC | 41.48'            | 33.10'   |                                | 17.57'   | 97.82'                                           | 73.44'   |
|    | N. 11° 08' E.     |          | N. 31° 08' E.                  |          | N. 3° 00' 30" E. N. 23° 00' 30" E. N. 20° 00' E. |          |
|    | G                 | H        | I                              | J        | K                                                | L        |
| A  | 40° 00'           | 23° 25'  | 16° 35'                        | 90° 00'  | 90° 00'                                          | 90° 00'  |
| R  | 137.37'           | 167.37'  | 167.37'                        | 90.00'   | 60.00'                                           | 30.00'   |
| D  | 41.7079°          | 34.2330° | 34.2330°                       | 63.6619° | 95.4929°                                         | 190.988° |
| T  | 50.00'            | 34.89'   | 24.39'                         | 90.00'   | 60.00'                                           | 30.00'   |
| L  | 95.91'            | 68.40'   | 48.44'                         | 141.37'  | 94.25'                                           | 47.12'   |
| LC |                   | 67.92'   | 48.28'                         | 127.28'  |                                                  | 42.43'   |
|    | N. 28° 17' 30" E. |          | N. 8° 17' 30" E. S. 45° 00' E. |          | S. 45° 00' E.                                    |          |

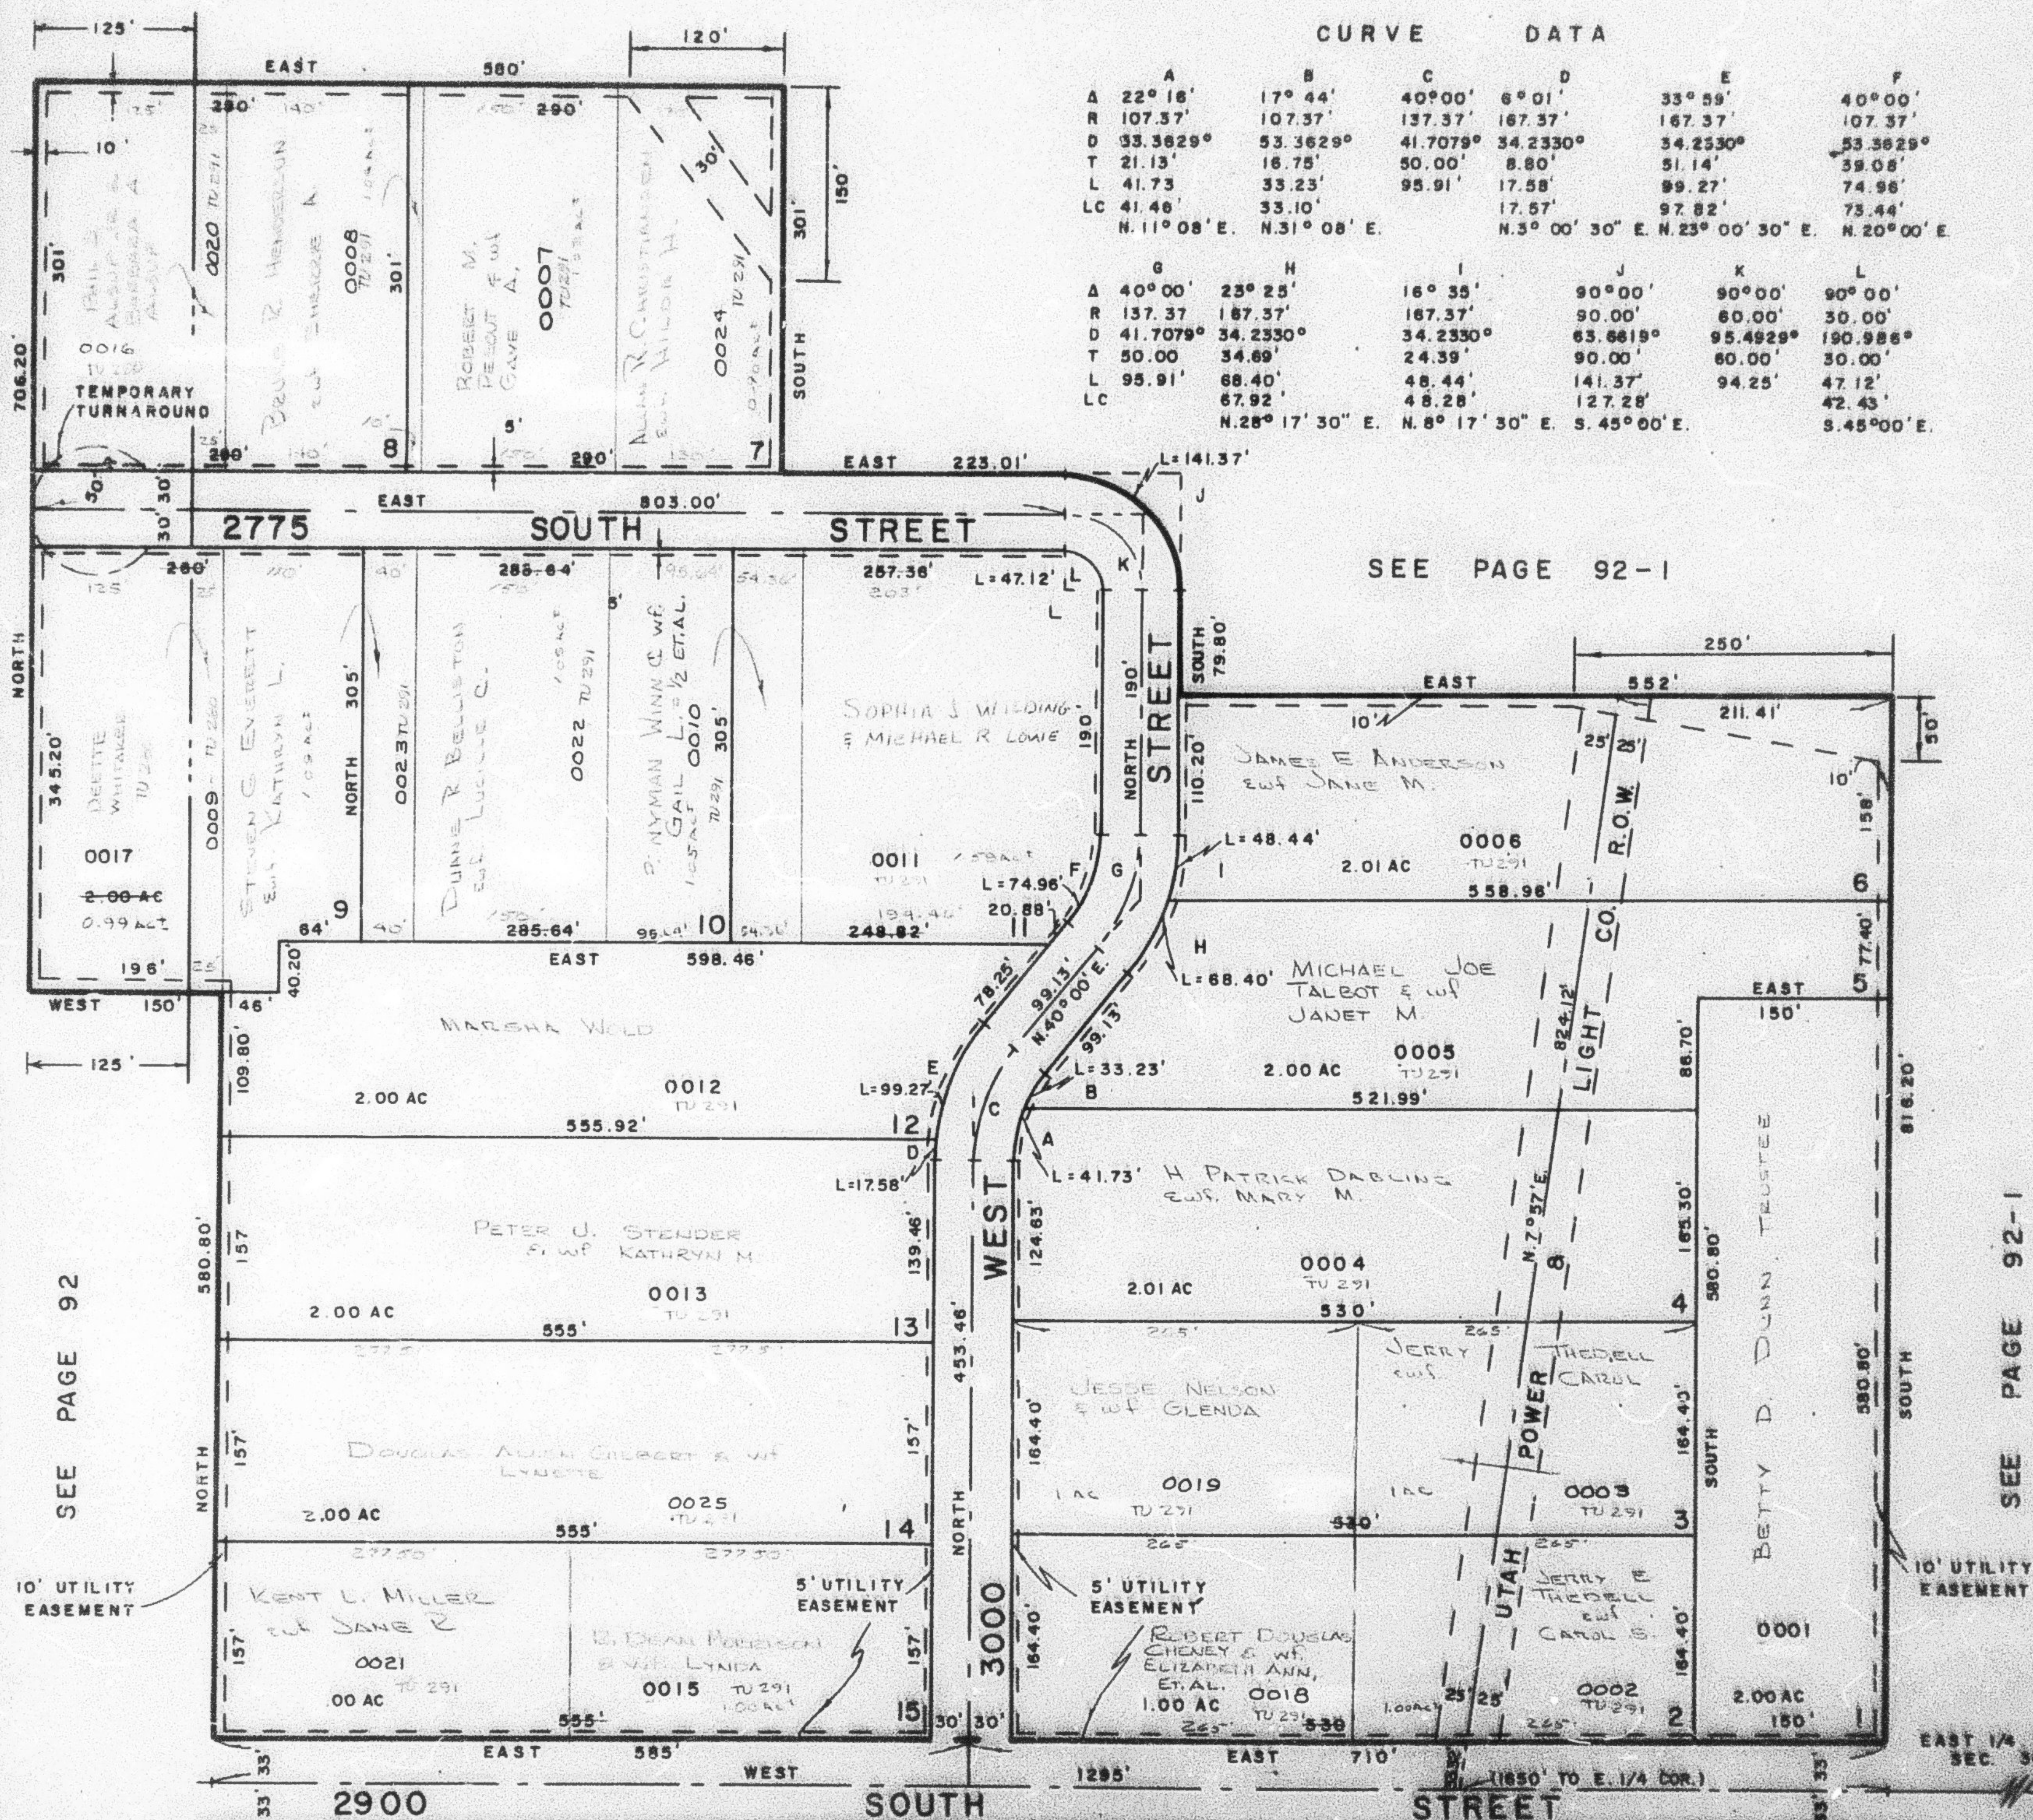

SEE PAGE 92-1

SEE PAGE 92

SEE PAGE 92-1

SEE PAGE 93

 FOR COMPLETE ENG. DATA  
 SEE ORIO. DED. PLAT IN  
 BOOK 17, PAGE 24