

PART OF S.E. 1/4 OF SEC. 34, T. 6 N., R. 2 W., S. L. B. & M. 119

ALPINE RANCHETTES SUBDIVISION NO. 2

TAXING UNIT 51


LOTS 32-36
IN WEBER COUNTY

PREFIX: 15-119

SCALE 1" = 50'

SEE PAGE 109

EASEMENT + WASTE DRAINAGE SHOWN
ALL LOTS OWNED BY
ALPINE REALTY LING CORP.

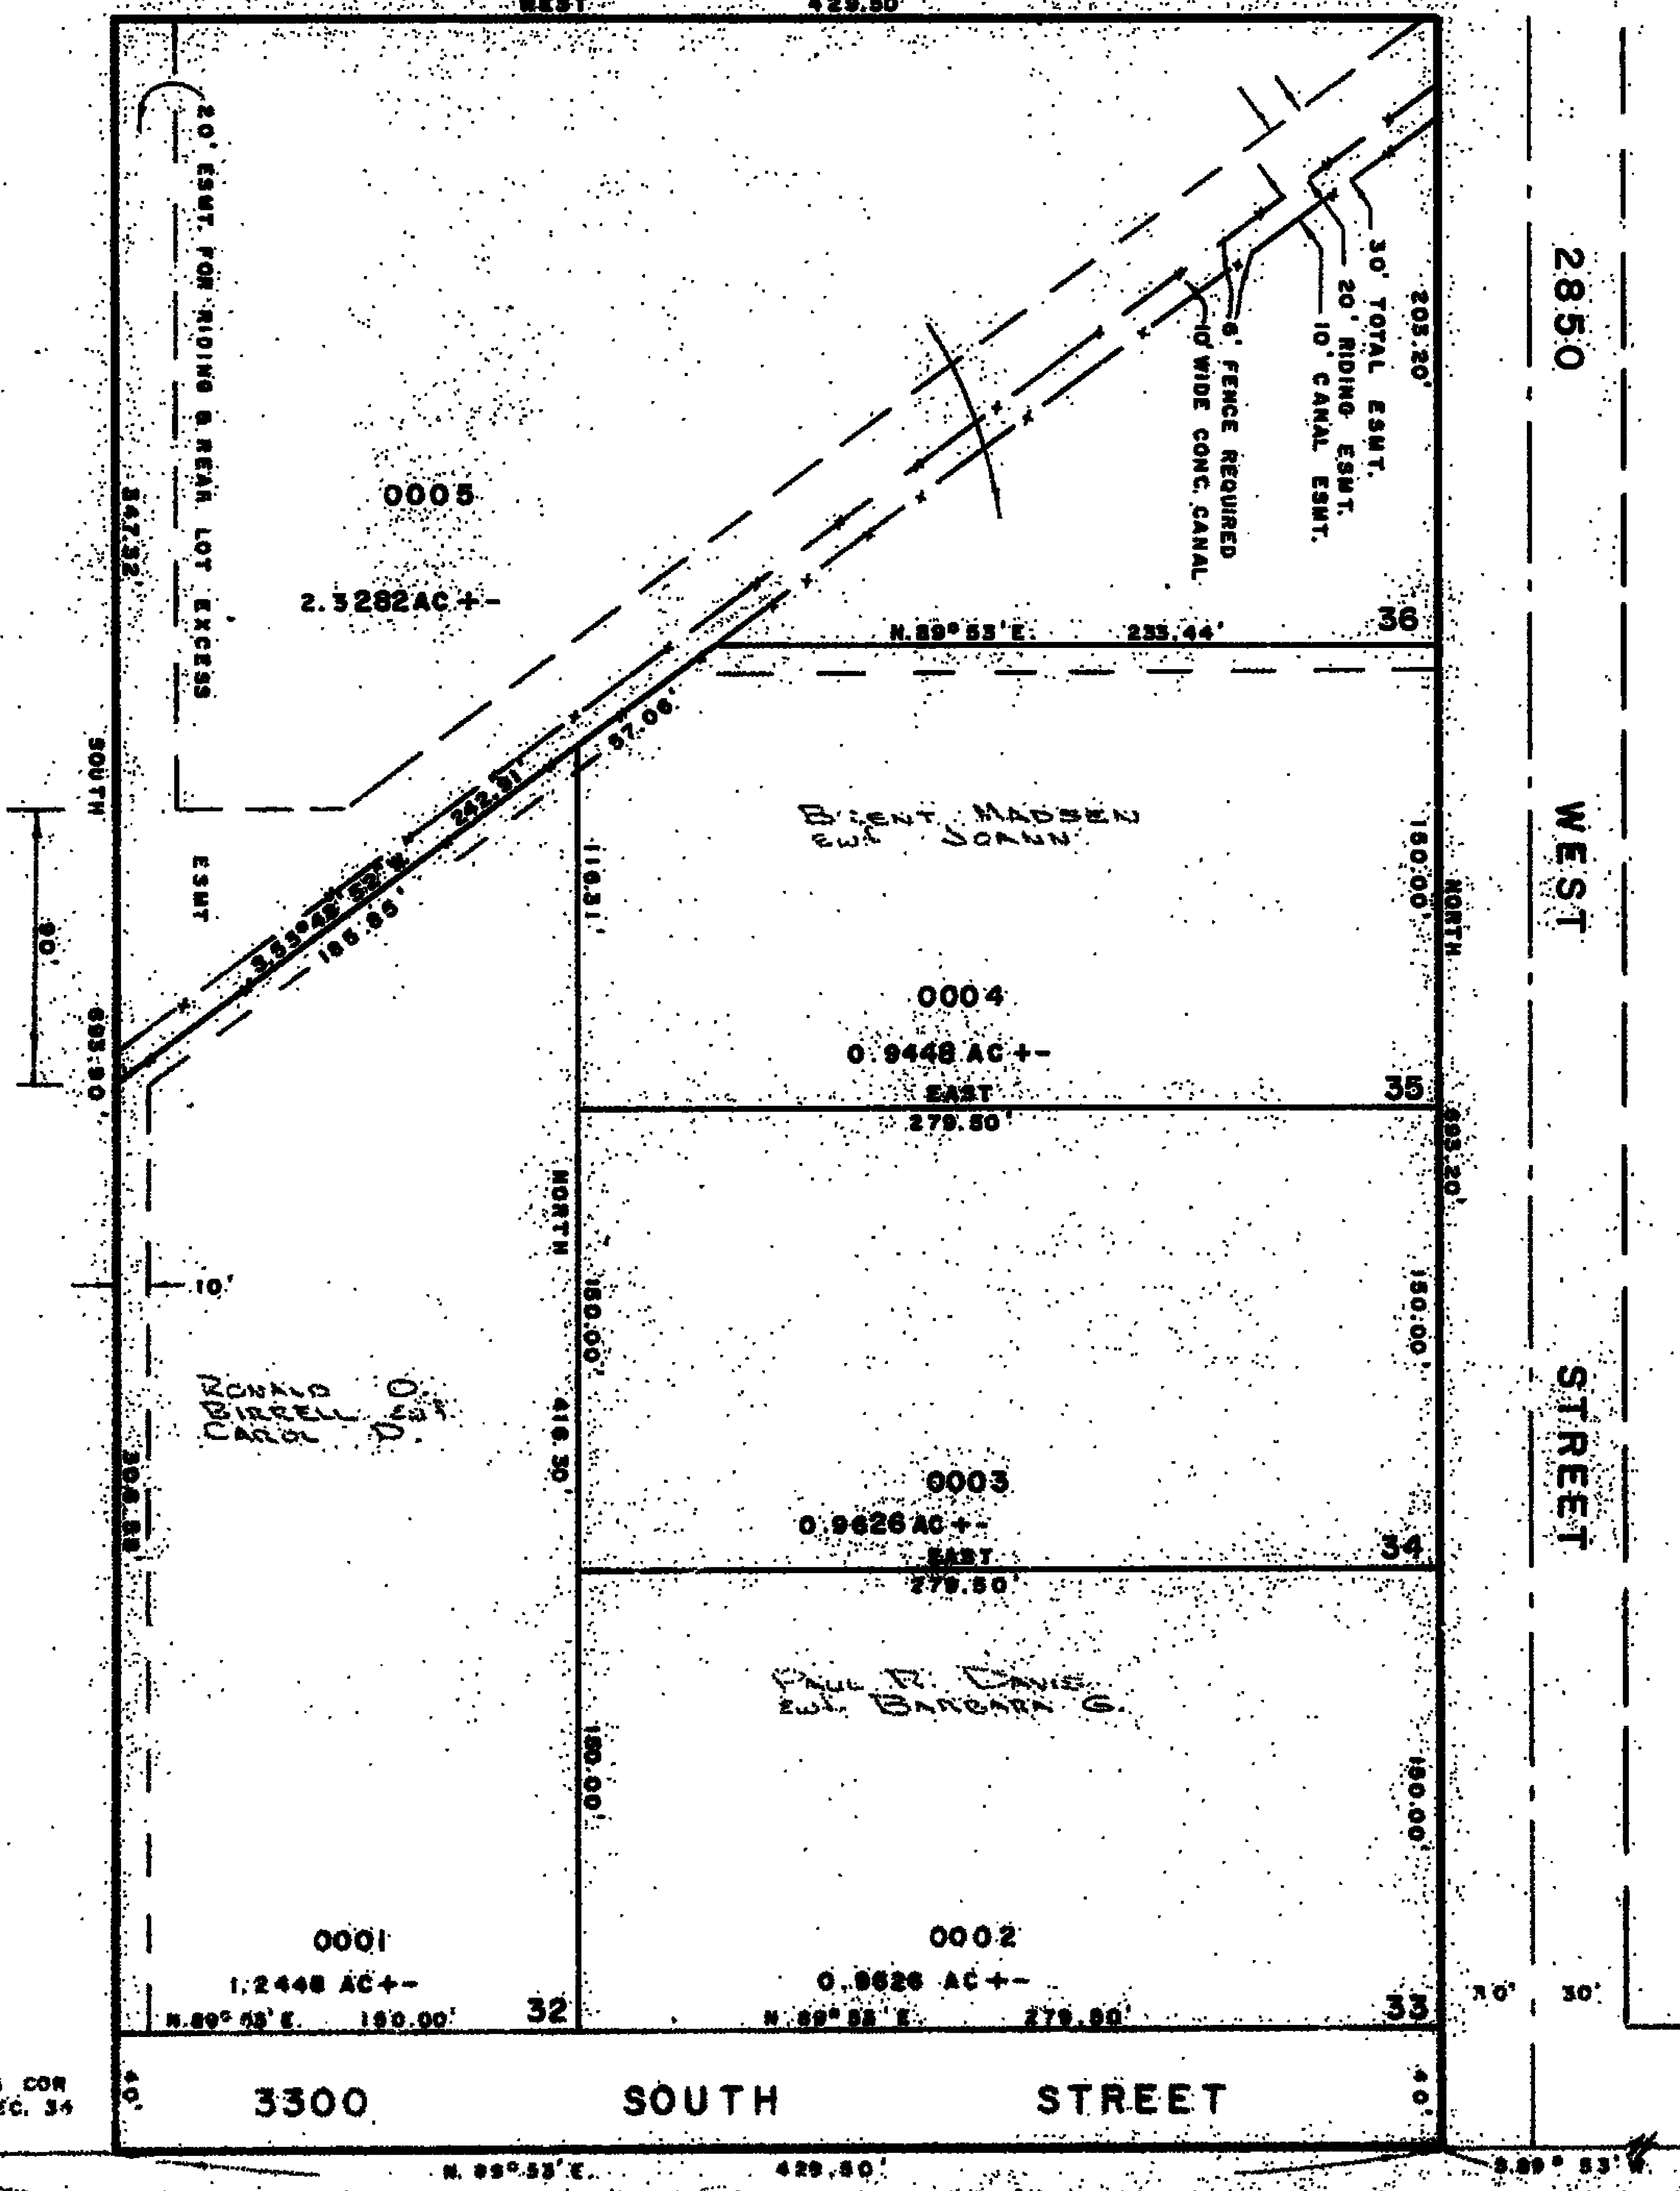

SEE PAGE 93

SEE PAGE 109

10' UTILITY & DRAINAGE
EASEMENT EACH SIDE
PROPERTY LINE AS
INDICATED BY DASHED
LINES

FOR COMPLETE ENG. DATA
SEE ORIG. DEC. PLAT. IN
BOOK 17, PAGE 66