

PART OF S.E. 1/4 OF SEC. 34, T. 6 N., R. 2 W., S. L. B. & M.

ALPINE RANCHETTES SUBDIVISION NO. 2

119

TAXING UNIT 51


LOTS 32-36
IN WEBER COUNTY

PREFIX 15-119

SCALE 1" = 50'

SEE PAGE 109

WEST 429.50'

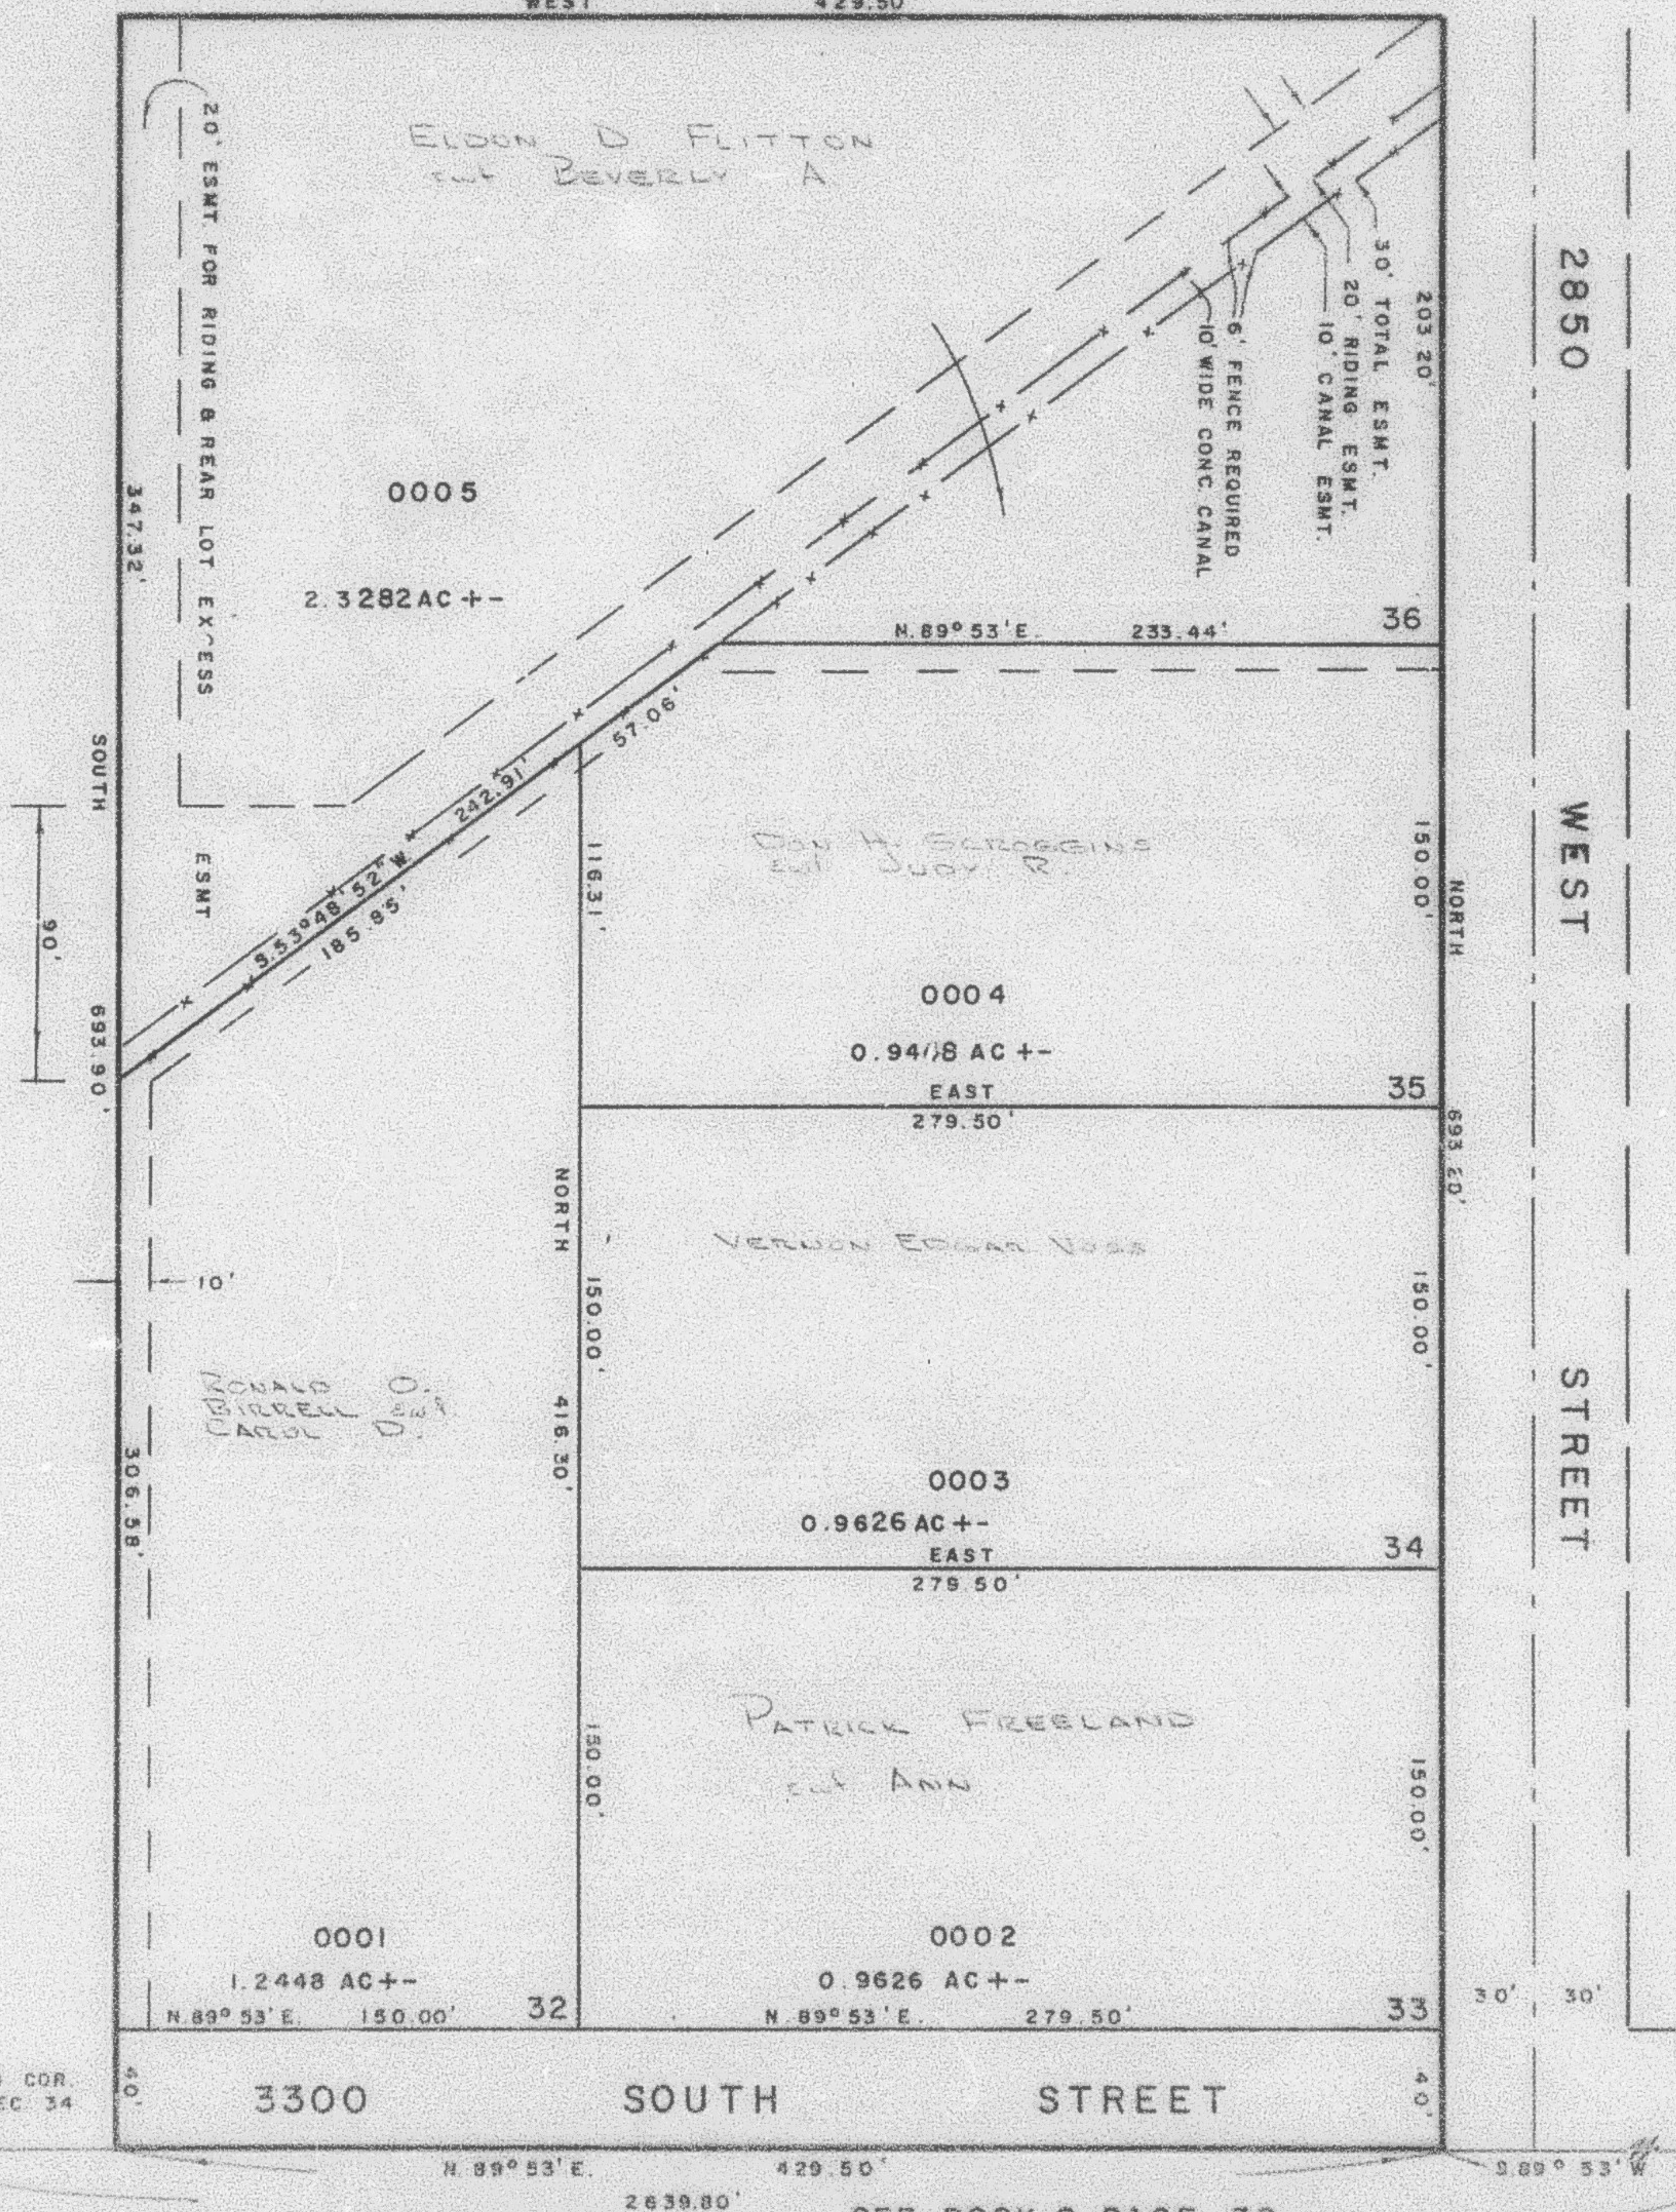

SEE PAGE 109

SEE PAGE 93

10' UTILITY & DRAINAGE
EASEMENT EACH SIDE
PROPERTY LINE AS
INDICATED BY DASHED
LINES

FOR COMPLETE ENG. DATA
SEE ORIG. DEC. PLAT. IN
BOOK 17, PAGE 65

15

S. 1/4 COR.
OF SEC. 34

N. 89° 53' E. 429.50'

2639.80' SEE BOOK 8, PAGE 30

S. 89° 53' W. 890.50'

S.E. COR. OF
SEC. 34

WFJ. 10-72