


PART OF THE S.E. 1/4 OF SEC. 34, T.6N., R.2W., S.L.B. & M.
ALPINE RANCHETTES SUBDIVISION NO. 2

TAXING UNIT: 291

LOTS 32-36
 IN WEST HAVEN CITY

SCALE 1" = 50'

SEE PAGE 109

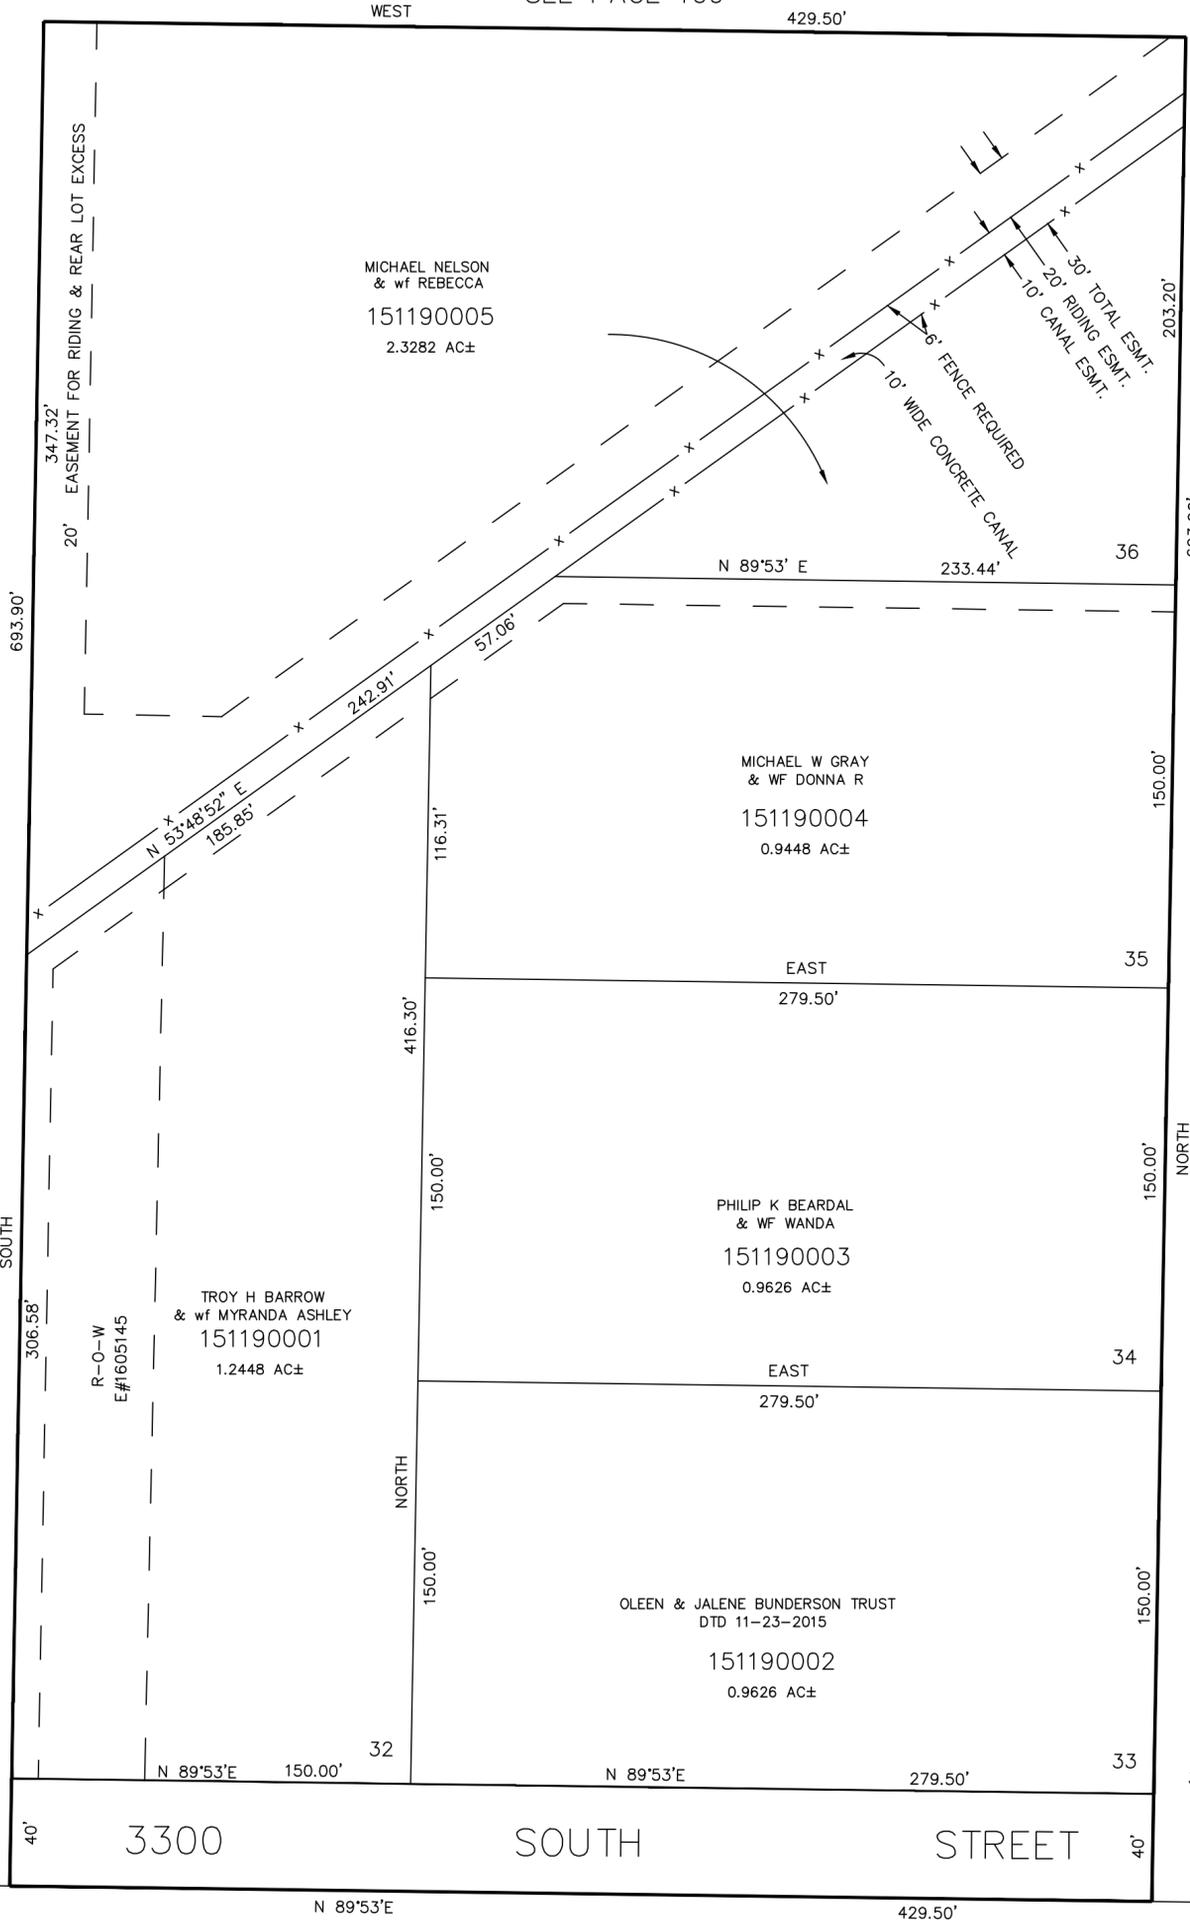

SEE PAGE 93

SEE PAGE 109

10' UTILITY & DRAINAGE EASEMENTS EACH SIDE OF PROPERTY LINES AS INDICATED BY DASHED LINES EXCEPT AS OTHERWISE SHOWN.

FOR COMPLETE ENG DATA SEE ORIGINAL DEDICATION PLAT IN BOOK 17, PAGE 65 OF RECORDS.

S. 1/4 COR SECTION 34

(DEDICATION PLAT)
 S 89°53' W 890.50'

S.E. COR SEC. 34

N 89°13'28" W
 (STATE PLANE COORDINATES)