

PART OF NW 1/4 OF SEC. 14, T. 6 N., R. 2 W., S. 1 B. 8 M.
COUNTRYSIDE ACRES SUB.
 IN WEBER COUNTY

120

TAXING UNIT: 16.


PREFIX: 15-120

SCALE 1"=100'

SEE PAGE 42

CURVE DATA

1. $\Delta = 4^\circ 35' 31''$
 $R = 175'$
 $L = 14.03'$
 $LC = 14.02'$
 $N. 2^\circ 48' E.$
2. $\Delta = 25^\circ 24' 29''$
 $R = 175'$
 $L = 77.80'$
 $LC = 76.97'$
 $N. 17^\circ 48' E.$
3. $\Delta = 26^\circ 22' 36''$
 $R = 241'$
 $L = 110.95'$
 $LC = 109.37'$
 $N. 17^\circ 19' E.$
4. $\Delta = 3^\circ 37' 24''$
 $R = 241'$
 $L = 15.24'$
 $LC = 15.24'$
 $N. 2^\circ 19' E.$
5. $\Delta = 30^\circ$
 $R = 208'$
 $L = 108.91'$
 $T = 58.73'$
 $LC = 107.67'$
 $N. 15^\circ 30' E.$
6. $\Delta = 30^\circ$
 $R = 241'$
 $L = 126.19'$
 $T = 64.56'$
 $LC = 124.75'$
 $N. 15^\circ 30' E.$
7. $\Delta = 14^\circ 27'$
 $R = 175'$
 $L = 44.16'$
 $LC = 44.04'$
 $N. 23^\circ 17' E.$
8. $\Delta = 15^\circ 33'$
 $R = 175'$
 $L = 47.47'$
 $LC = 47.32'$
 $N. 8^\circ 16' E.$

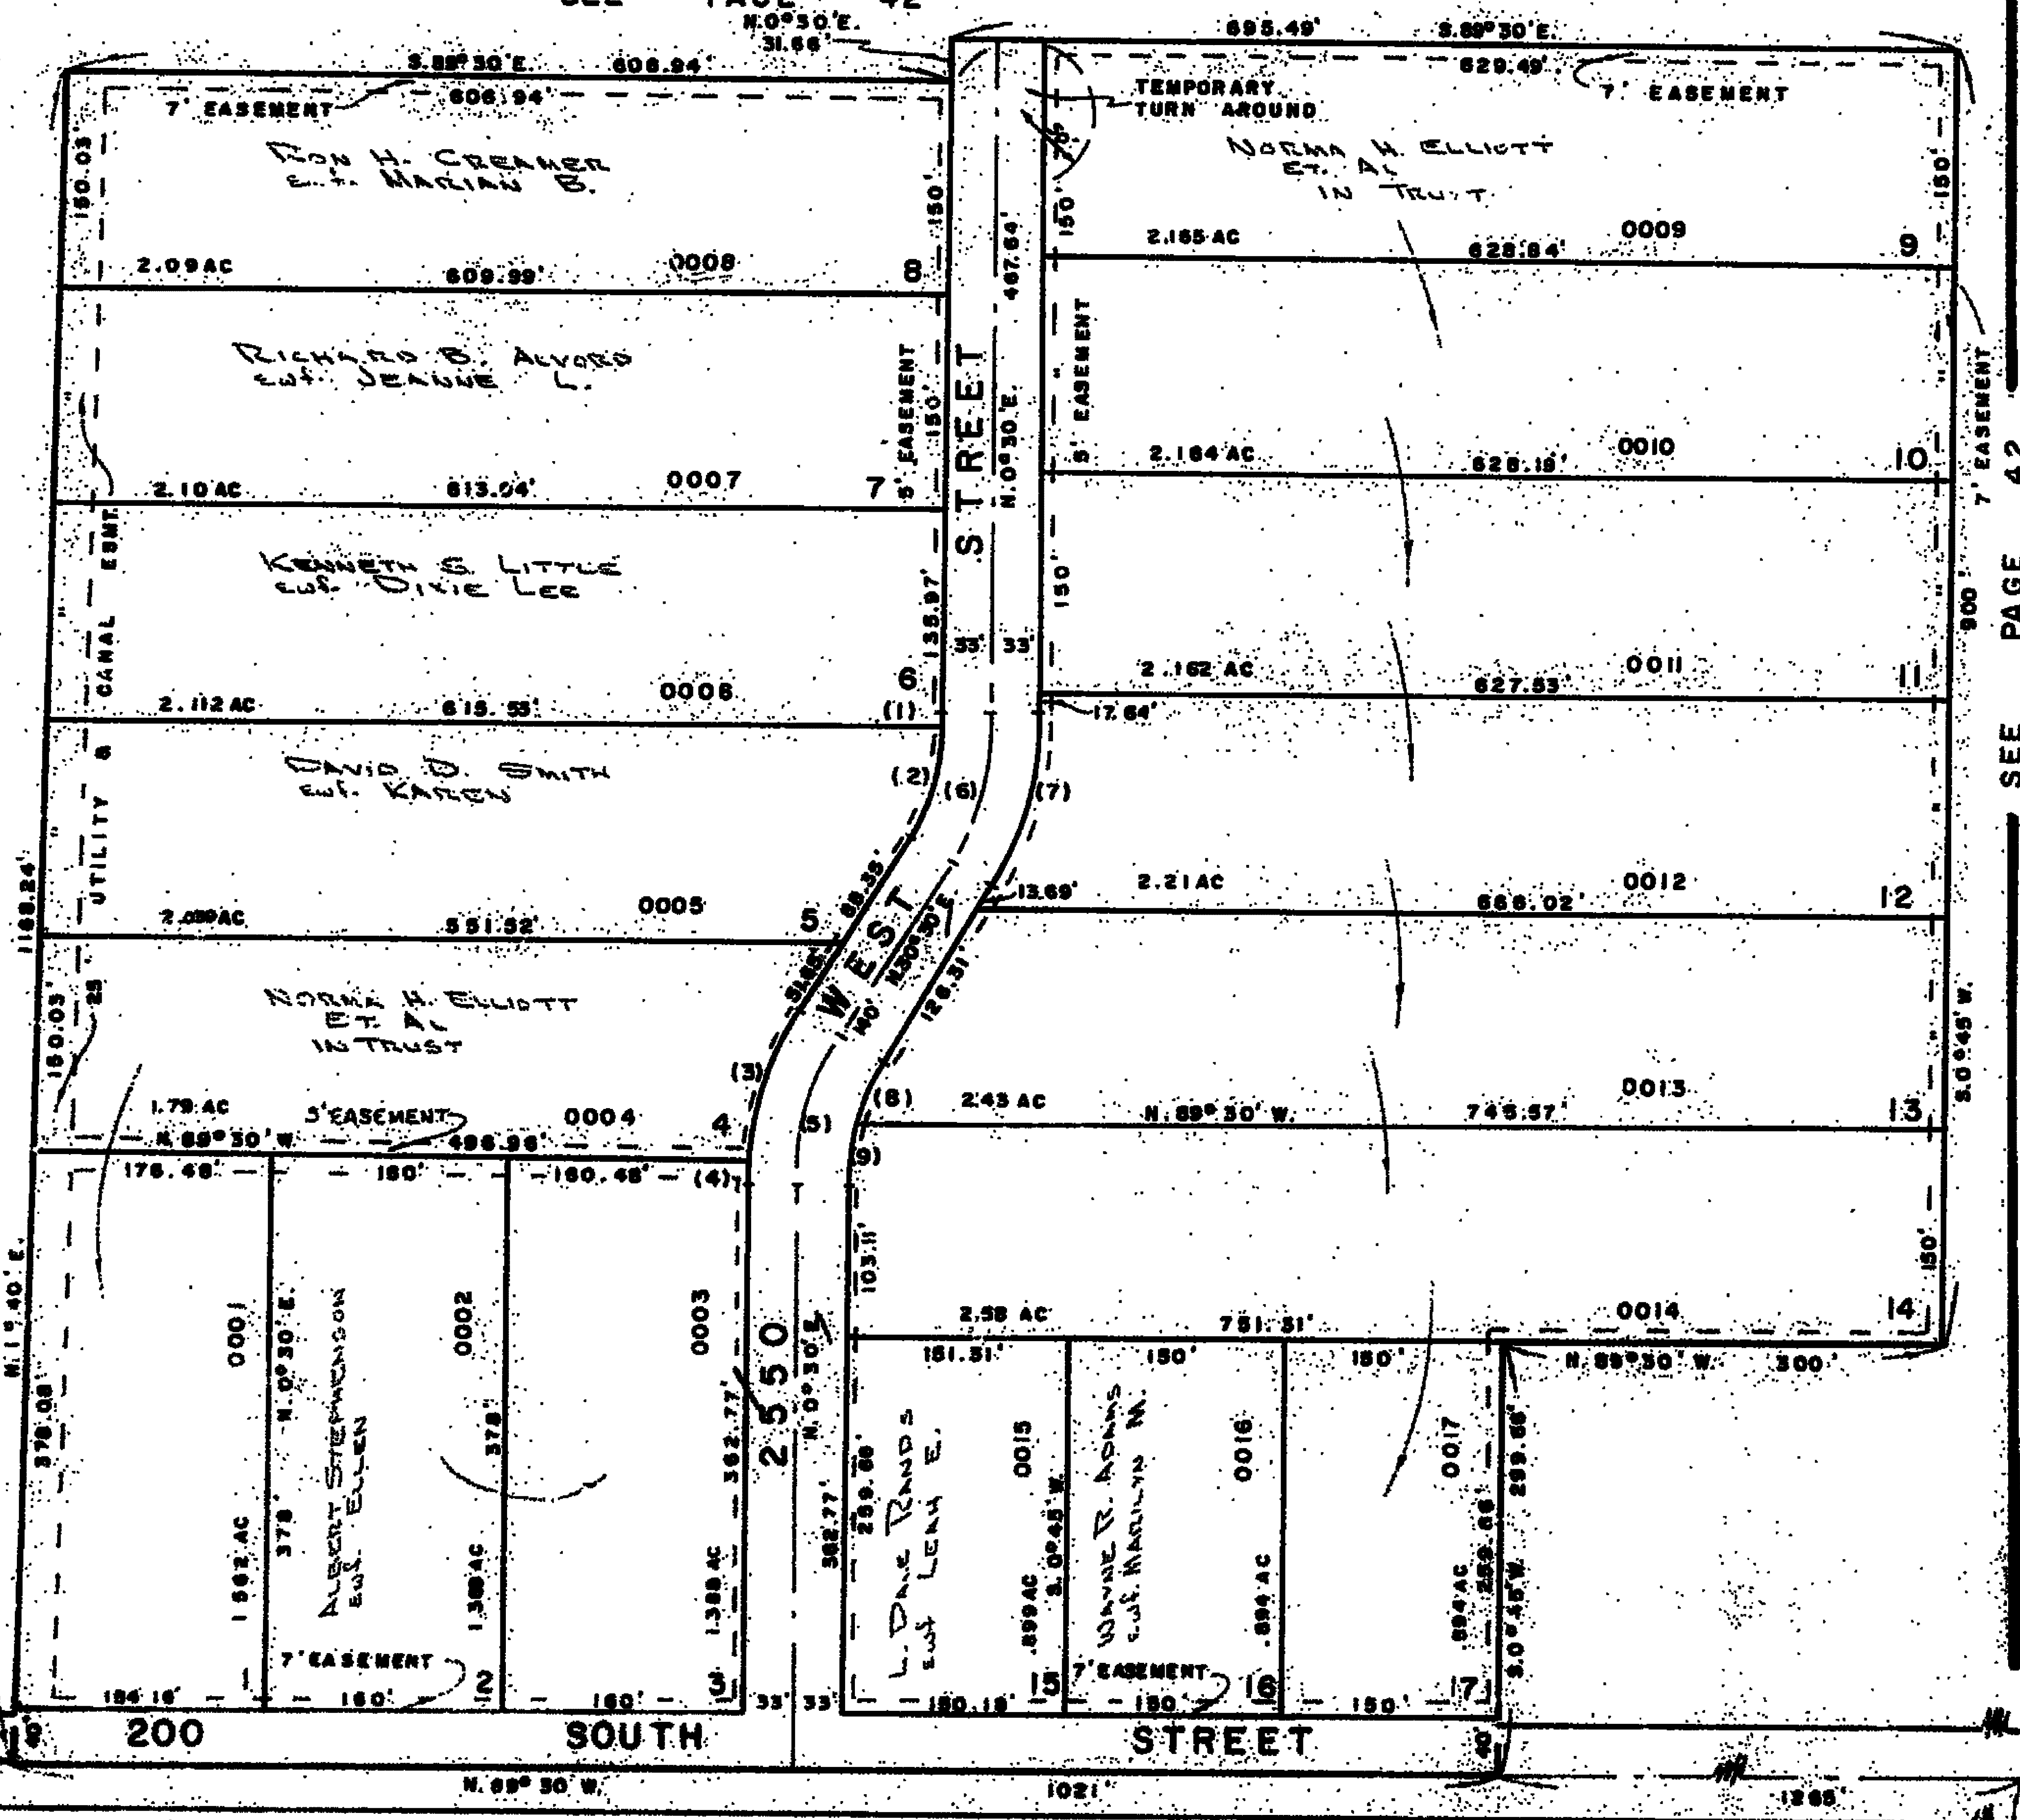

SEE PAGE 42

FOR COMPLETE ENG. DATA
 SEE ORIG. DED. PLAT IN
 BOOK 18, PAGE 7

WEST 1/4 COR.
 SEC. 14

S.E. COR. NW 1/4
 SEC. 14

15

SEE PAGE 42