

COUNTRYSIDE ACRES SUB.

TAXING UNIT 16

IN WEBER COUNTY

PREFIX 15-120

SCALE 1"=100'

SEE PAGE 42

CURVE DATA

1. $\Delta = 40^\circ 35' 31''$
 $R = 175'$
 $L = 14.03'$
 $LC = 14.02'$
 $N 20^\circ 48' E$

2. $\Delta = 25^\circ 24' 29''$
 $R = 175'$
 $L = 27.60'$
 $LC = 76.97'$
 $N 17^\circ 48' E$

3. $\Delta = 26^\circ 22' 36''$
 $R = 241'$
 $L = 110.95'$
 $LC = 109.97'$
 $N 17^\circ 19' E$

4. $\Delta = 30^\circ 37' 24''$
 $R = 241'$
 $L = 15.24'$
 $LC = 15.24'$
 $N 20^\circ 19' E$


5. $\Delta = 30^\circ$
 $R = 208'$
 $L = 108.91'$
 $T = 55.73'$
 $LC = 107.67'$
 $N 15^\circ 30' E$

7. $\Delta = 30^\circ$
 $R = 241'$
 $L = 126.19'$
 $T = 64.58'$
 $LC = 124.75'$
 $N 15^\circ 30' E$

8. $\Delta = 14^\circ 27'$
 $R = 175'$
 $L = 44.16'$
 $LC = 44.04'$
 $N 23^\circ 17' E$

9. $\Delta = 15^\circ 33'$
 $R = 175'$
 $L = 47.47'$
 $LC = 47.32'$
 $N 8^\circ 16' E$

SEE PAGE 42

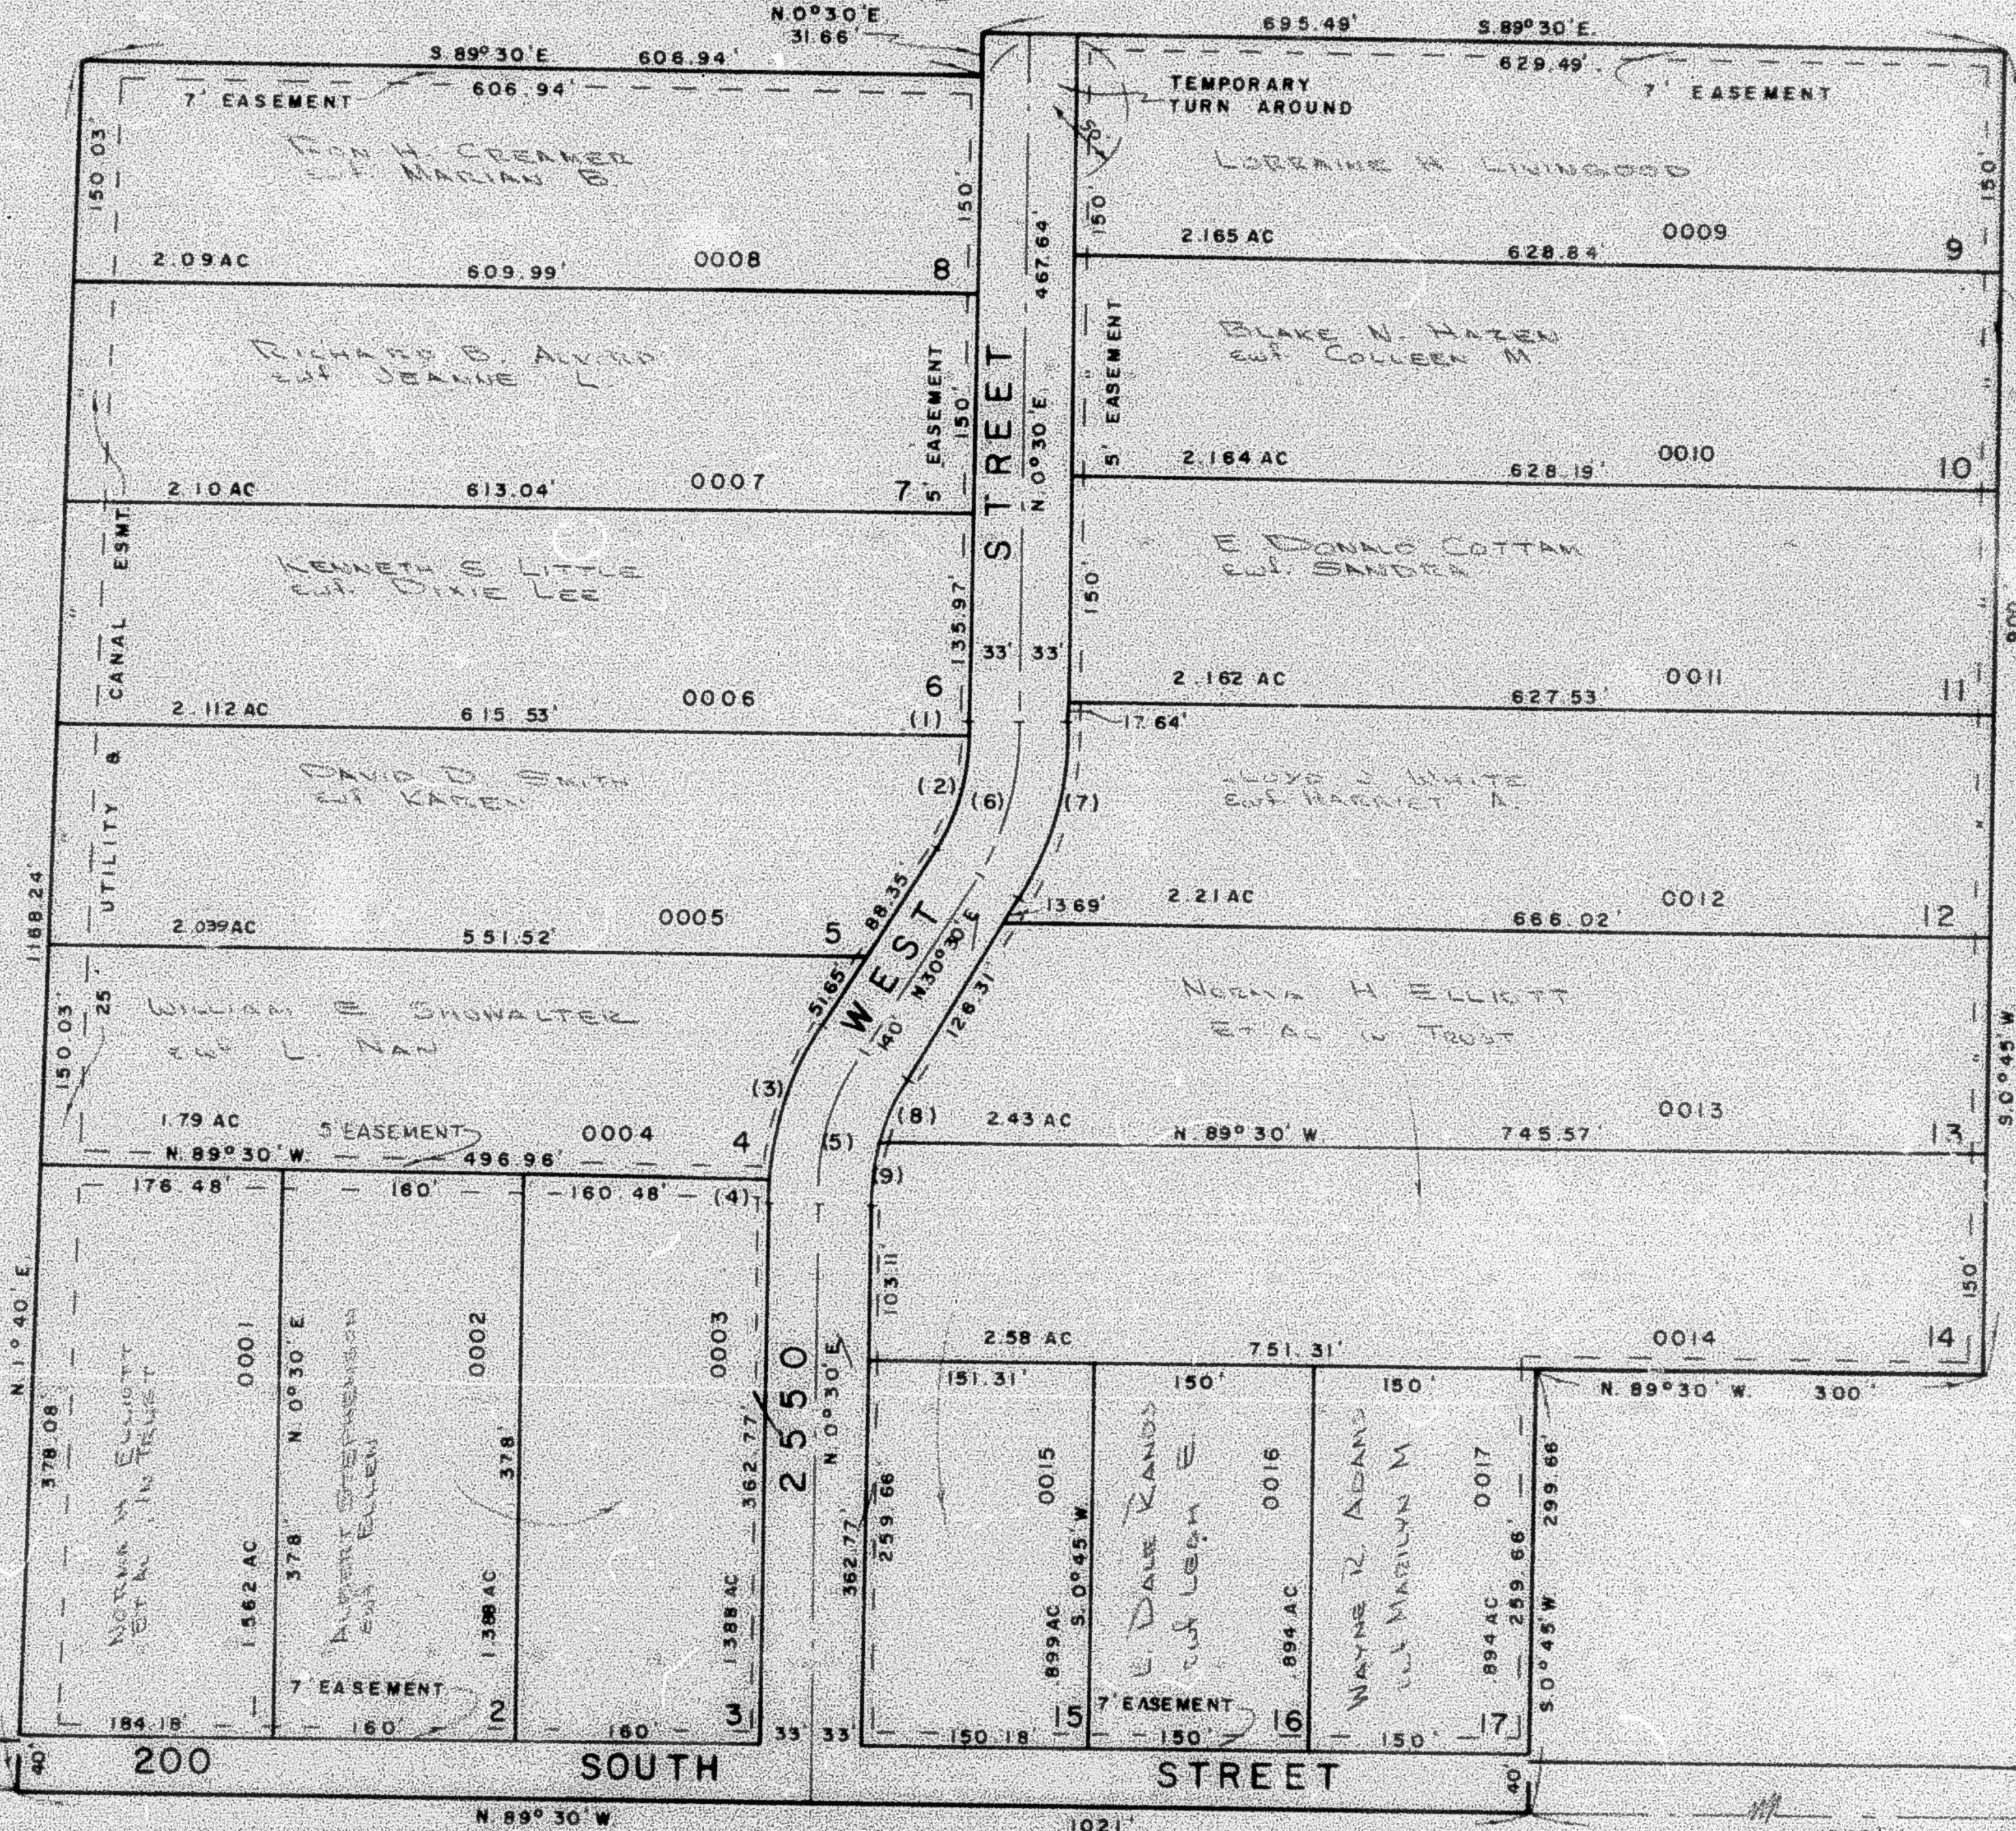

SEE PAGE 42

FOR COMPLETE ENG. DATA
 SEE ORIG. DED. PLAT IN
 BOOK 18, PAGE 7

WEST 1/4 COR.
 SEC. 14

S.E. COR. N.W. 1/4
 SEC. 14

W.F.J. 9-73