

PART OF N.W. 1/4 OF SEC. 14, T.6 N., R.2 W., S.L.B. & M.

120

COUNTRYSIDE ACRES SUB.

TAXING UNIT: 16

IN WEBER COUNTY

PREFIX: 15-120


SCALE 1"=100'

SEE PAGE 42

CURVE DATA

1. $\Delta = 4^{\circ}35'31''$
R = 175'
L = 14.03'
LC = 14.02'
N $2^{\circ}48'E$
2. $\Delta = 25^{\circ}24'29''$
R = 175'
L = 77.80'
LC = 76.97'
N $17^{\circ}48'E$
3. $\Delta = 26^{\circ}22'36''$
R = 241'
L = 110.95'
LC = 109.97'
N $17^{\circ}19'E$
4. $\Delta = 3^{\circ}37'24''$
R = 241'
L = 15.24'
LC = 15.24'
N $2^{\circ}19'E$
5. $\Delta = 30^{\circ}$
R = 208'
L = 108.91'
T = 55.73'
LC = 107.67'
N $15^{\circ}30'E$
6. $\Delta = 30^{\circ}$
R = 241'
L = 126.19'
T = 64.58'
LC = 124.75'
N $15^{\circ}30'E$
7. $\Delta = 14^{\circ}27'$
R = 175'
L = 44.16'
LC = 44.04'
N $23^{\circ}17'E$
8. $\Delta = 15^{\circ}33'$
R = 175'
L = 47.47'
LC = 47.32'
N $8^{\circ}16'E$

SEE PAGE 42

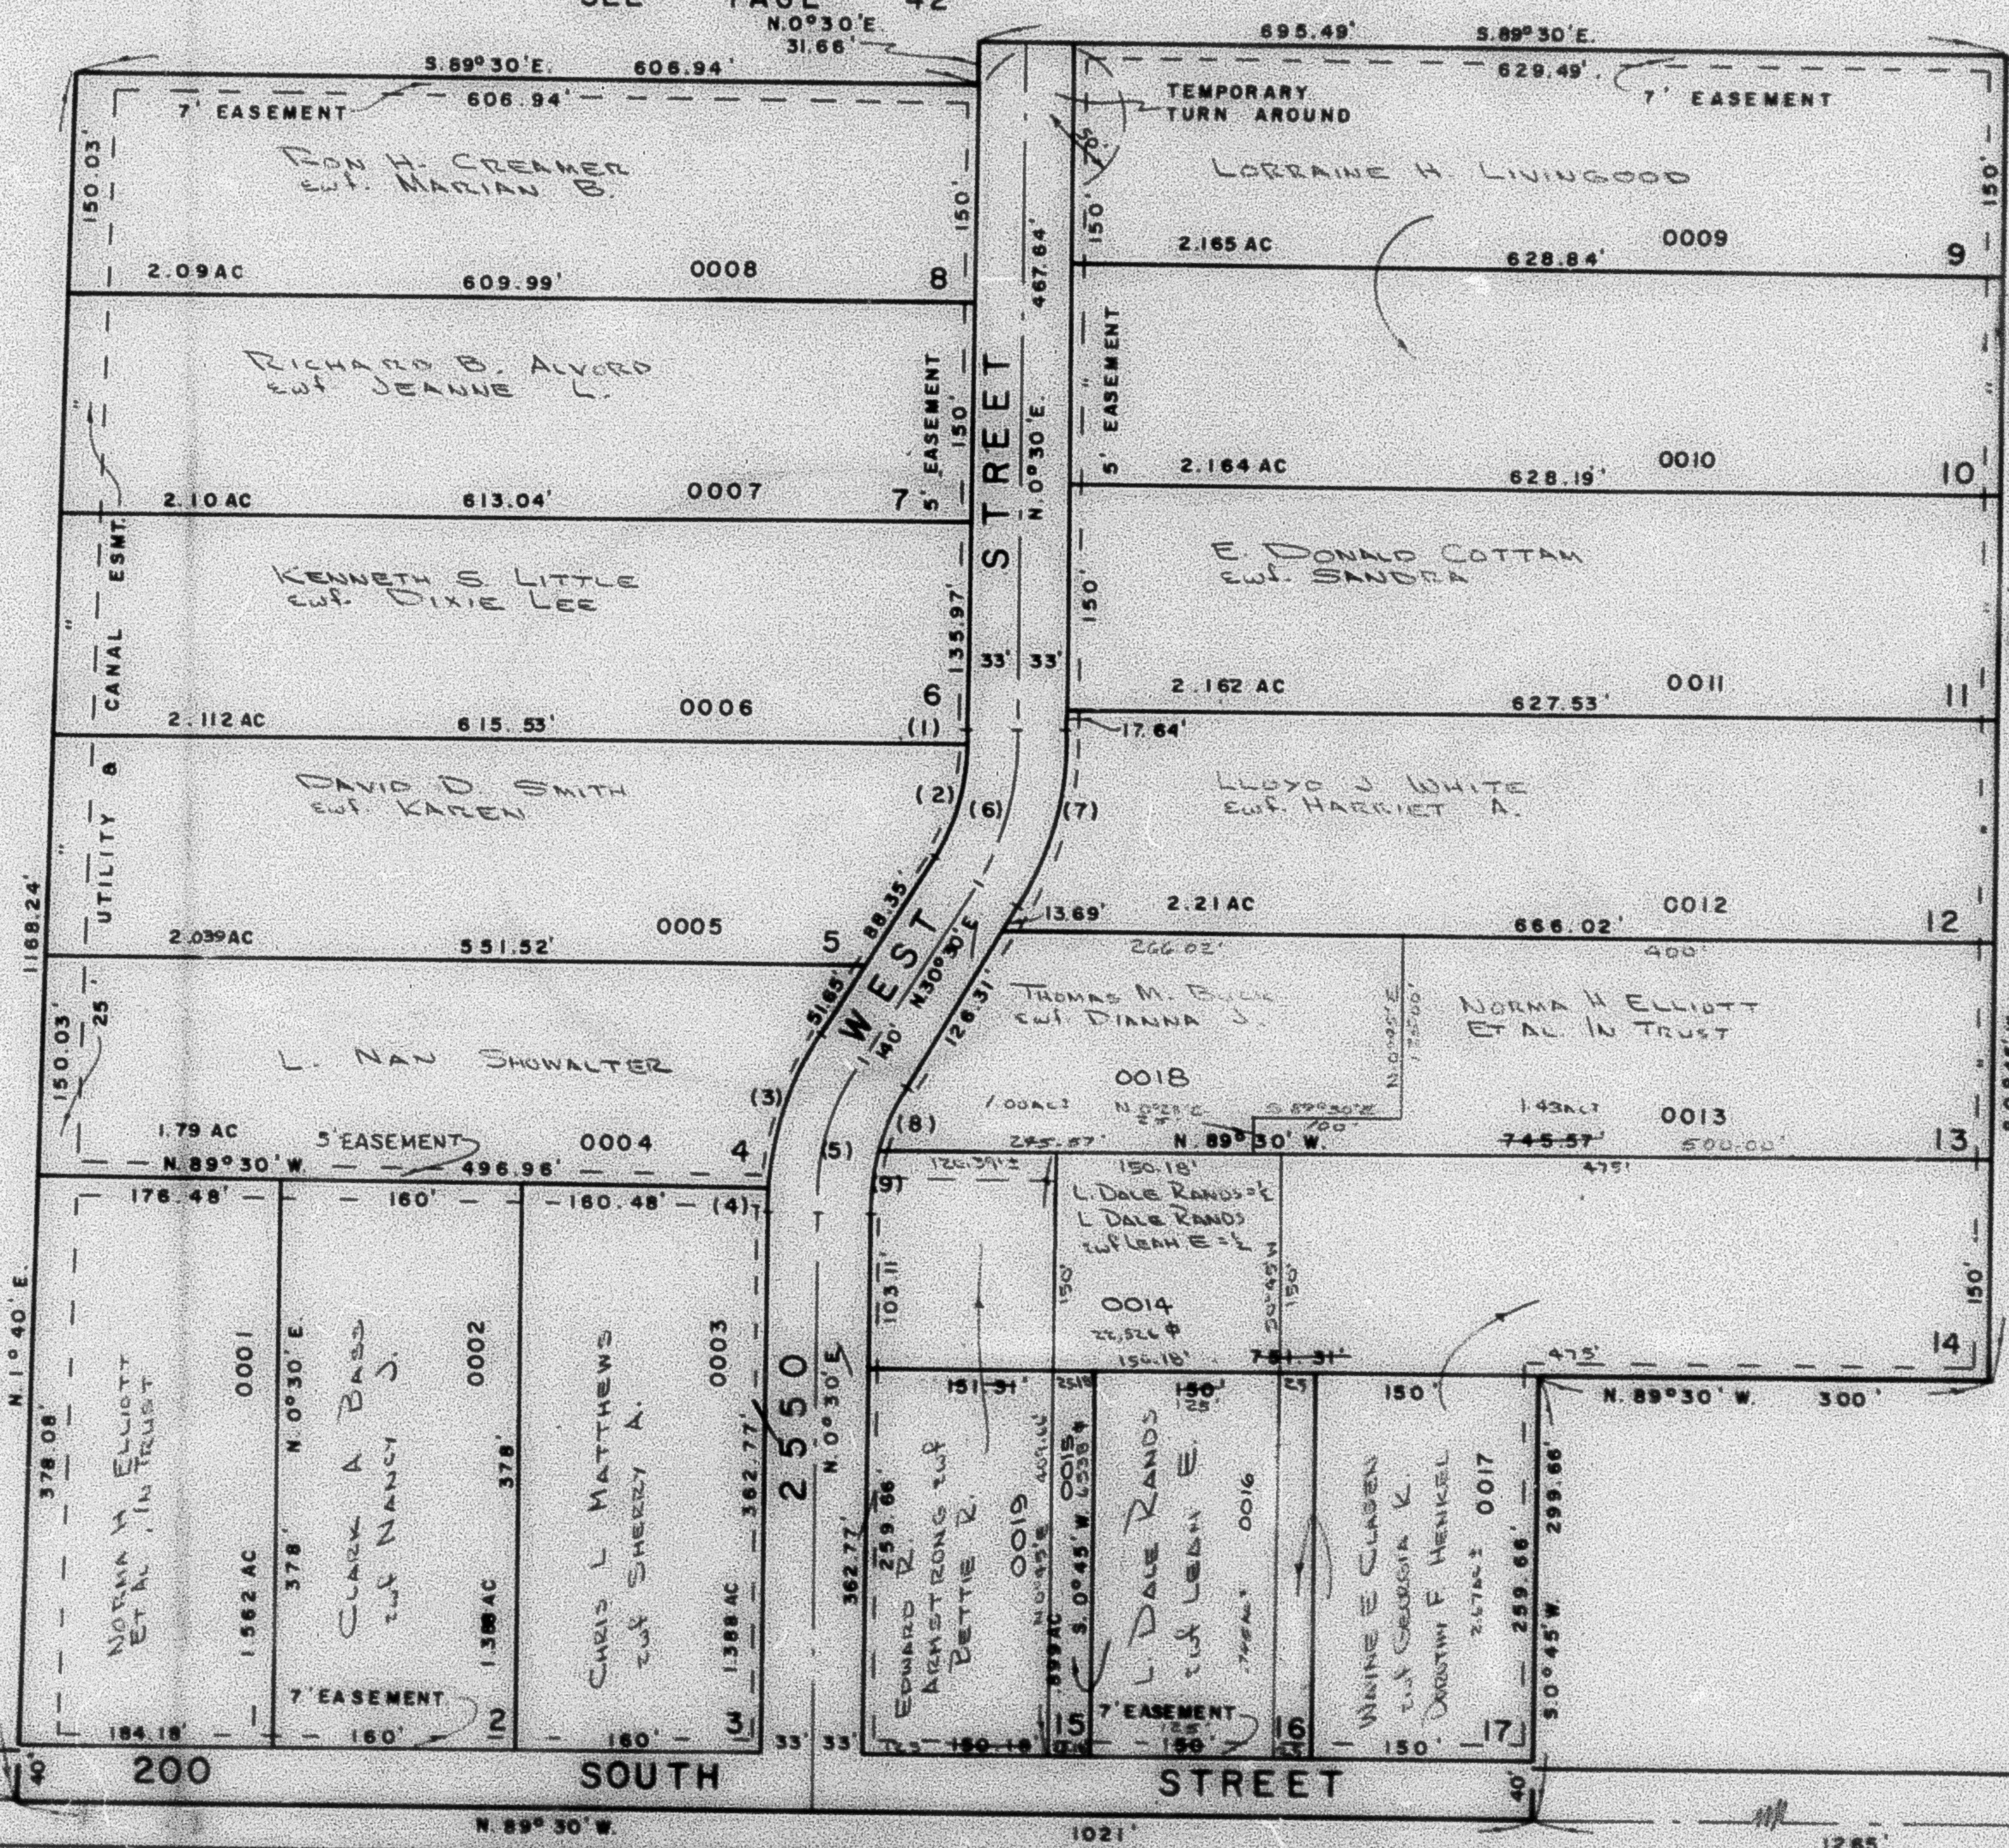

SEE PAGE 42

FOR COMPLETE ENG. DATA
SEE ORIG. DED. PLAT IN
BOOK 18, PAGE 7

WEST 1/4 COR.
SEC. 14

SE COR. N.W. 1/4
SEC. 14

W.F.J. 9-73